


PROJECT:

**WINDOW
REPLACEMENT**

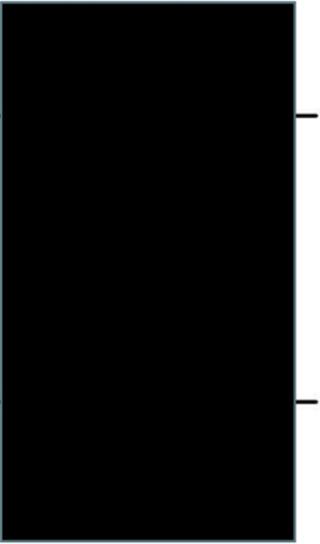


DRAWING INDEX
SEE SHEET A1.0

ISSUE/REVISION:
DATE: 07/20/21 ISSUED FOR: Submit for Permit


DRAWING NAME:
**EXISTING
FLOOR PLANS**

DRAWN & CHECKED BY: ZP
PROJECT NO: 2106
DRAWING NUMBER:


A2.0

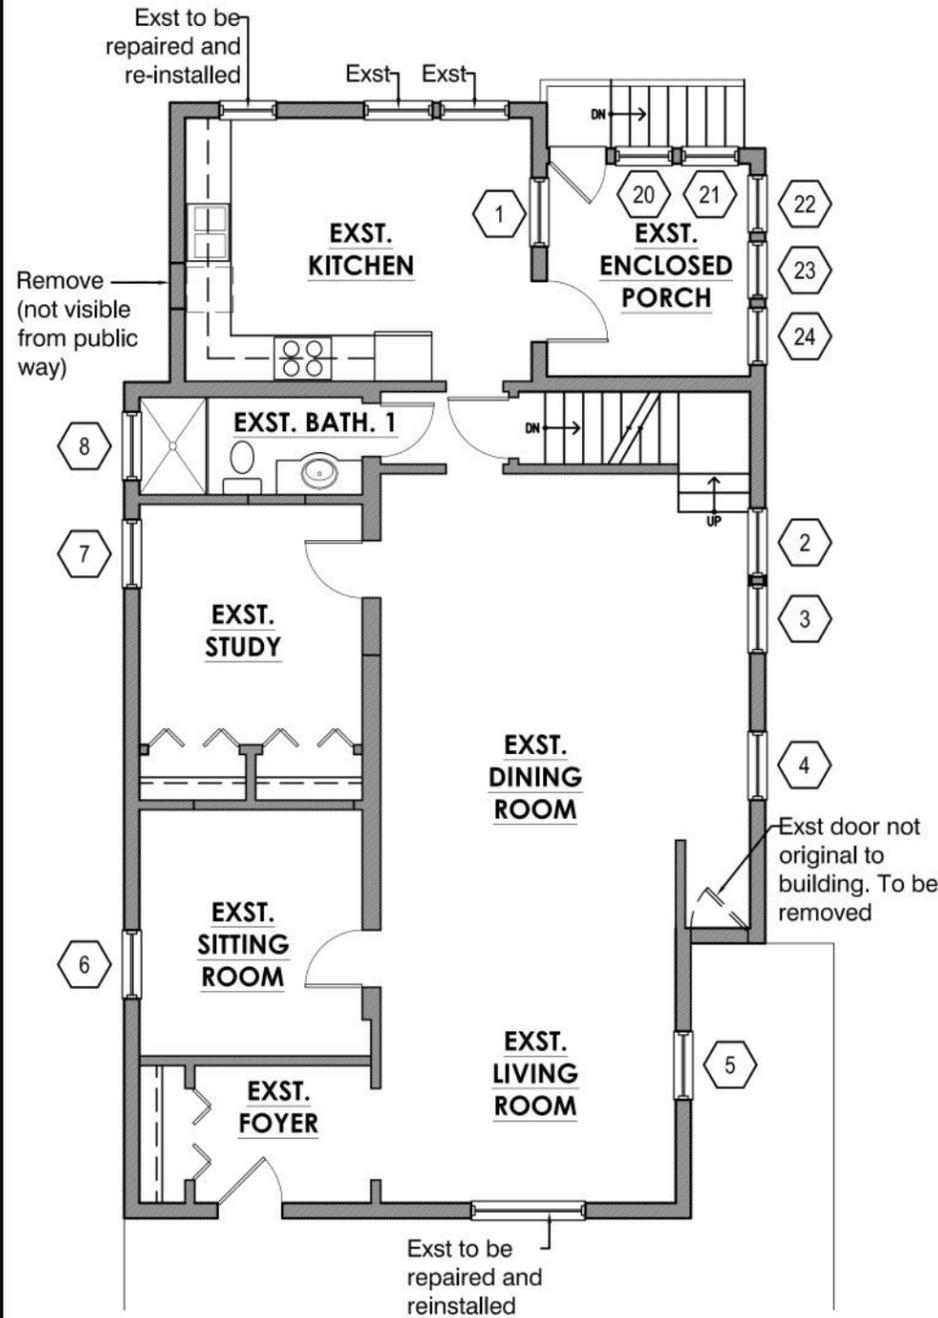

1 FIRST FLOOR PLAN
GRAPHIC SCALE: 1/8" = 1'-0"

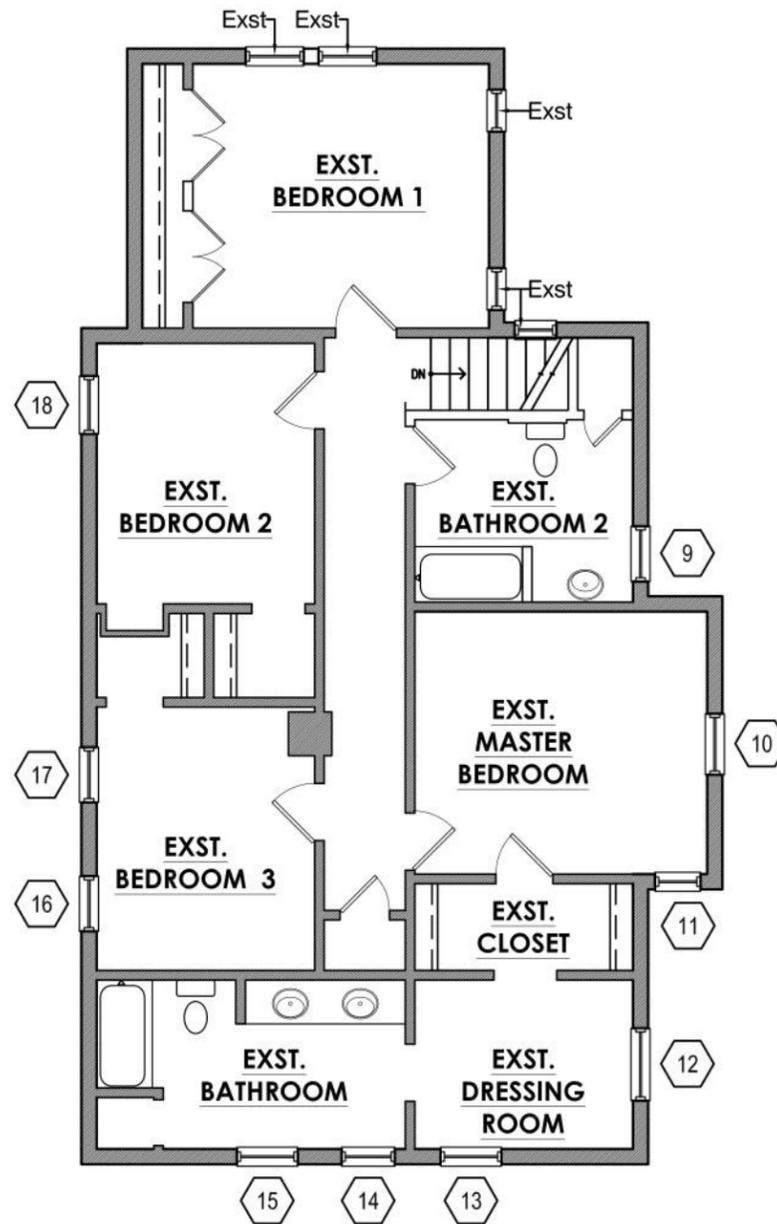

2 SECOND FLOOR PLAN
GRAPHIC SCALE: 1/8" = 1'-0"

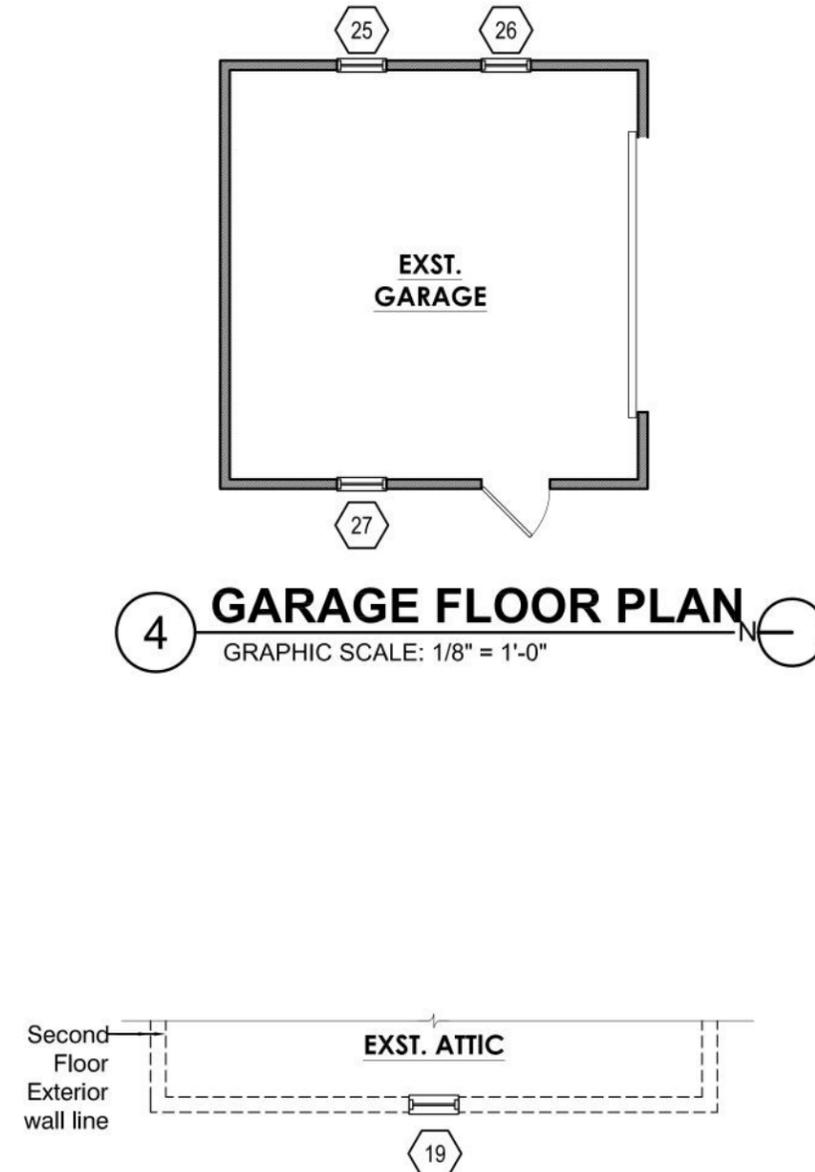

4 GARAGE FLOOR PLAN
GRAPHIC SCALE: 1/8" = 1'-0"

3 ATTIC FLOOR PLAN
GRAPHIC SCALE: 1/8" = 1'-0"




① WEST FACADE PHOTO

**ZTP
STUDIO**
822 1/2 Forest
Evanston, IL 60202
C 224.633.6100
E ztpstudio@gmail.com

PROJECT:

**WINDOW
REPLACEMENT**

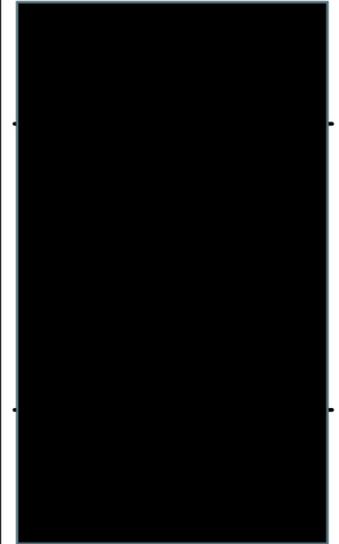

DRAWING INDEX

SEE SHEET A1.0

ISSUE/REVISION:

DATE:	ISSUED FOR:
07/20/21	Submit for Permit

DRAWING NAME:

**EXISTING
NORTH +WEST
FACADE PHOTO**

DRAWN & CHECKED BY: ZP
PROJECT NO: 2106

DRAWING NUMBER:

A3.0



1 SOUTH FACADE PHOTO




2 EAST FACADE PHOTO

**ZTP
STUDIO**
822 1/2 Forest
Evanston, IL 60202
C 224.633.6100
E ztpstudio@gmail.com

PROJECT:

**WINDOW
REPLACEMENT**

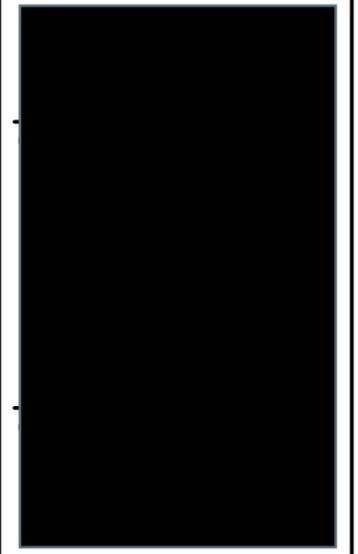

DRAWING INDEX

SEE SHEET A1.0

ISSUE/REVISION:

DATE:	ISSUED FOR:
07/20/21	Submit for Permit


DRAWING NAME:

**EXISTING
SOUTH + EAST
FACADE PHOTOS**

DRAWN & CHECKED BY: ZP
PROJECT NO: 2106

DRAWING NUMBER:


A3.1

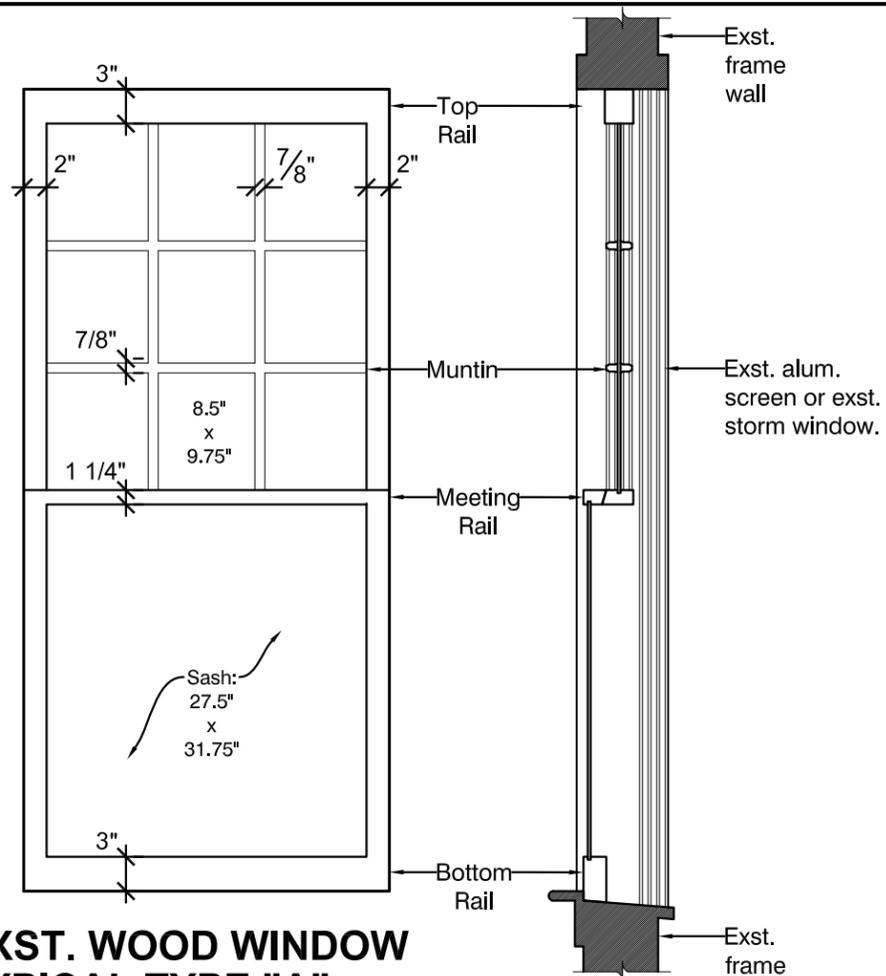

**EXST. WOOD WINDOW
TYPICAL TYPE "A"**

1 ELEVATION
GRAPHIC SCALE: 3/4" = 1'-0"


2 SECTION
GRAPHIC SCALE: 3/4" = 1'-0"

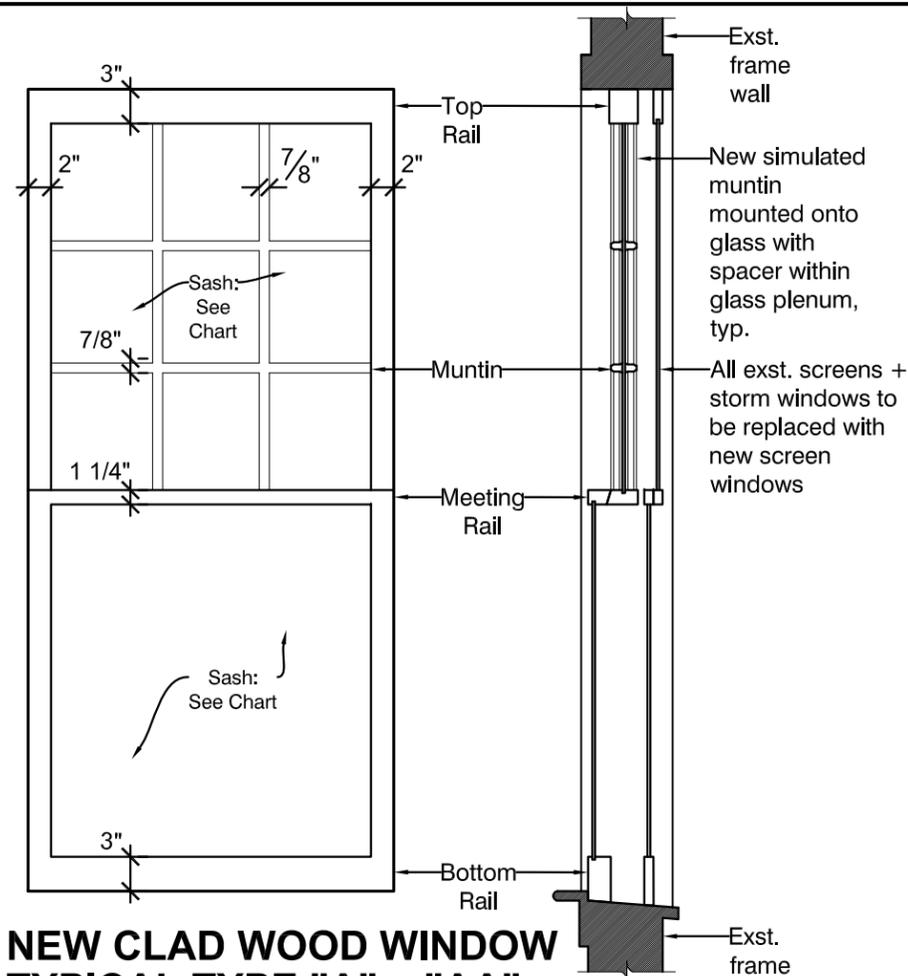

**NEW CLAD WOOD WINDOW
TYPICAL TYPE "A" + "AA"**

3 ELEVATION
GRAPHIC SCALE: 3/4" = 1'-0"

4 SECTION
GRAPHIC SCALE: 3/4" = 1'-0"

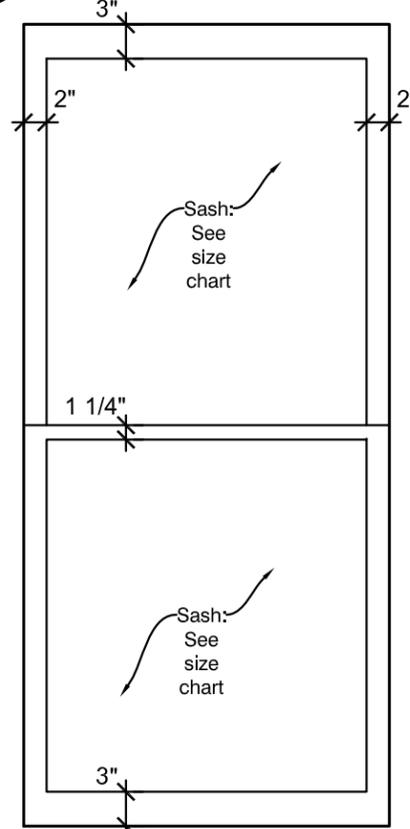

**EXST. WOOD WINDOW
TYPICAL TYPE "AA"**
5 ELEVATION
GRAPHIC SCALE: 3/4" = 1'-0"

TYPE "A" WINDOW SIZES

EXISTING WINDOWS ARE ORIGINAL. NEW WINDOWS WILL MATCH EXISTING SIZES

WINDOW KEY	SIZE			FLOOR	TYPE	ROOM	NOTES
	OVERALL OPENING	LOWER SASH	UPPER SASHES				
2	32 X 69.75	27.5 X 31.75	8.5 X 9.75	1	DH	DINING ROOM	
3	32 X 69.75	27.5 X 31.75	8.5 X 9.75	1	DH	DINING ROOM	


TYPE "AA" WINDOW SIZES

EXISTING WINDOWS ARE NOT ORIGINAL. NEW WINDOWS WILL INCLUDE DIVIDED LITES.


WINDOW KEY	SIZE			FLOOR	TYPE	ROOM	NOTES
	OVERALL OPENING	LOWER SASH	UPPER SASHES				
1	27.5 X 60	23.5 X 28	23.5 X 28	1	DH	KITCHEN	*SEE BELOW
4	32 X 69.75	27.5 X 31.75	27.5 X 31.75	1	DH	DINING ROOM	*SEE BELOW
5	32 X 69.75	27.5 X 31.75	27.5 X 31.75	1	DH	DINING ROOM	*SEE BELOW

* Existing upper sash not original, not divided. Will be replaced with divided sash to match existing original windows. New simulated muntins will be placed on the outside of the glass pane with a spacer between sheets of glazing. See Simulated Muntin Diagram.


7 LOCATION KEY

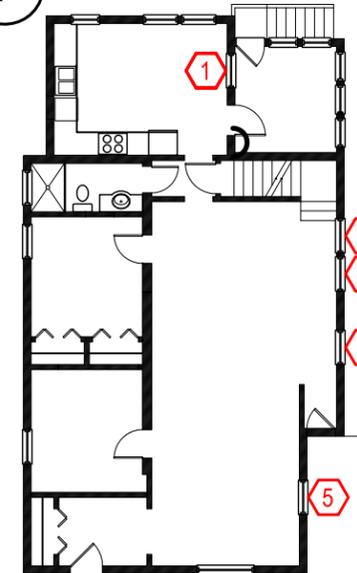

FIRST FLOOR PLAN

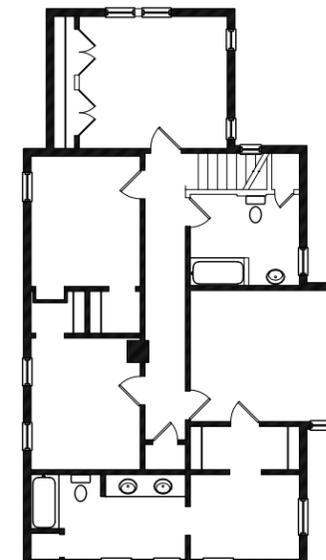

SECOND FLOOR PLAN

 

PARTIAL ATTIC PLAN



**6 SIMULATED
MUNTIN DIAGRAM**

**ZTP
STUDIO**
822 1/2 Forest
Evanston, IL 60202
C 224.633.6100
E ztpstudio@gmail.com

PROJECT:

**WINDOW
REPLACEMENT**



DRAWING INDEX

SEE SHEET A1.0

ISSUE/REVISION:


DATE: 07/21/21 ISSUED FOR: Submit for Permit

DRAWING NAME:

**WINDOW DETAILS:
TYPE "A" + "AA"**

DRAWN & CHECKED BY: ZP
PROJECT NO: 2106
DRAWING NUMBER:

A4.0

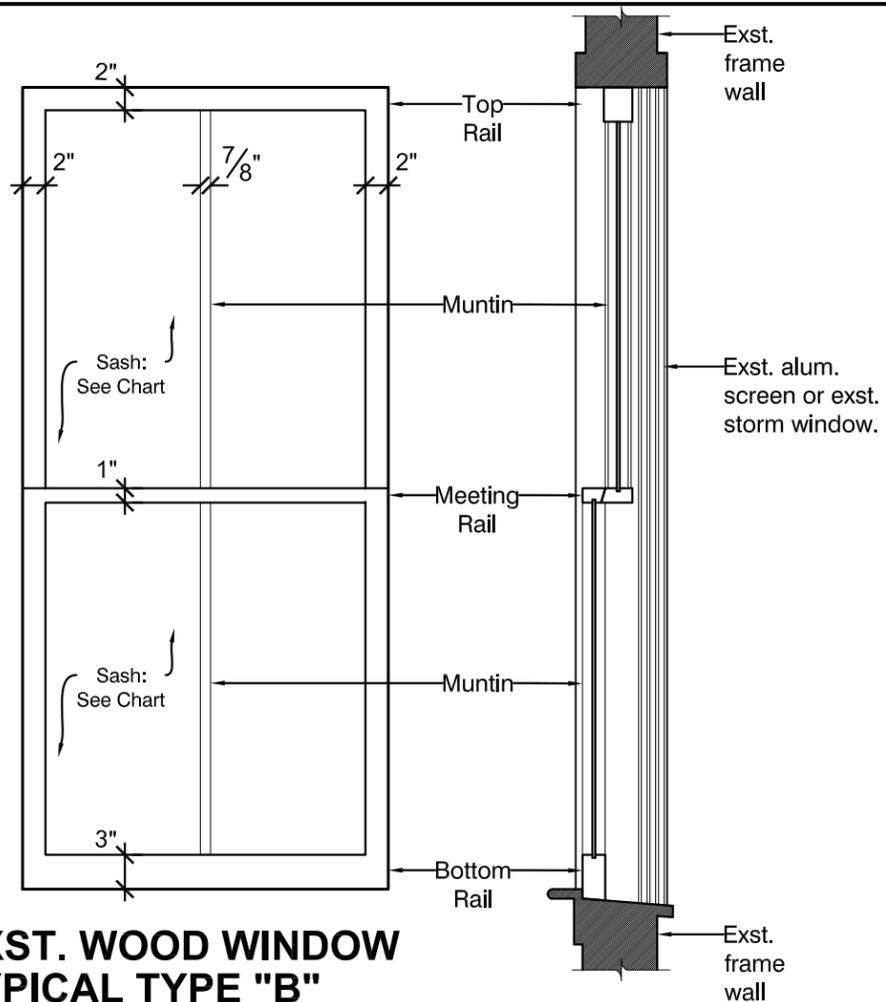


**EXST. WOOD WINDOW
TYPICAL TYPE "B"**

1 ELEVATION

GRAPHIC SCALE: 3/4" = 1'-0"

2 SECTION


GRAPHIC SCALE: 3/4" = 1'-0"

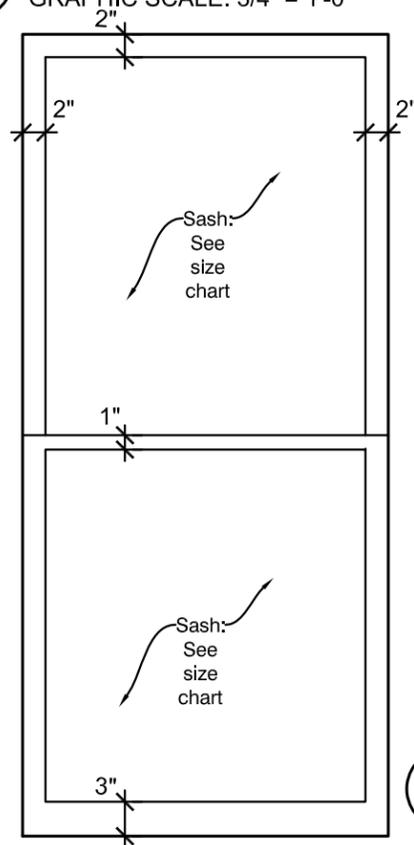

**EXST. WOOD WINDOW
TYPICAL TYPE "BB"**

5 ELEVATION

GRAPHIC SCALE: 3/4" = 1'-0"

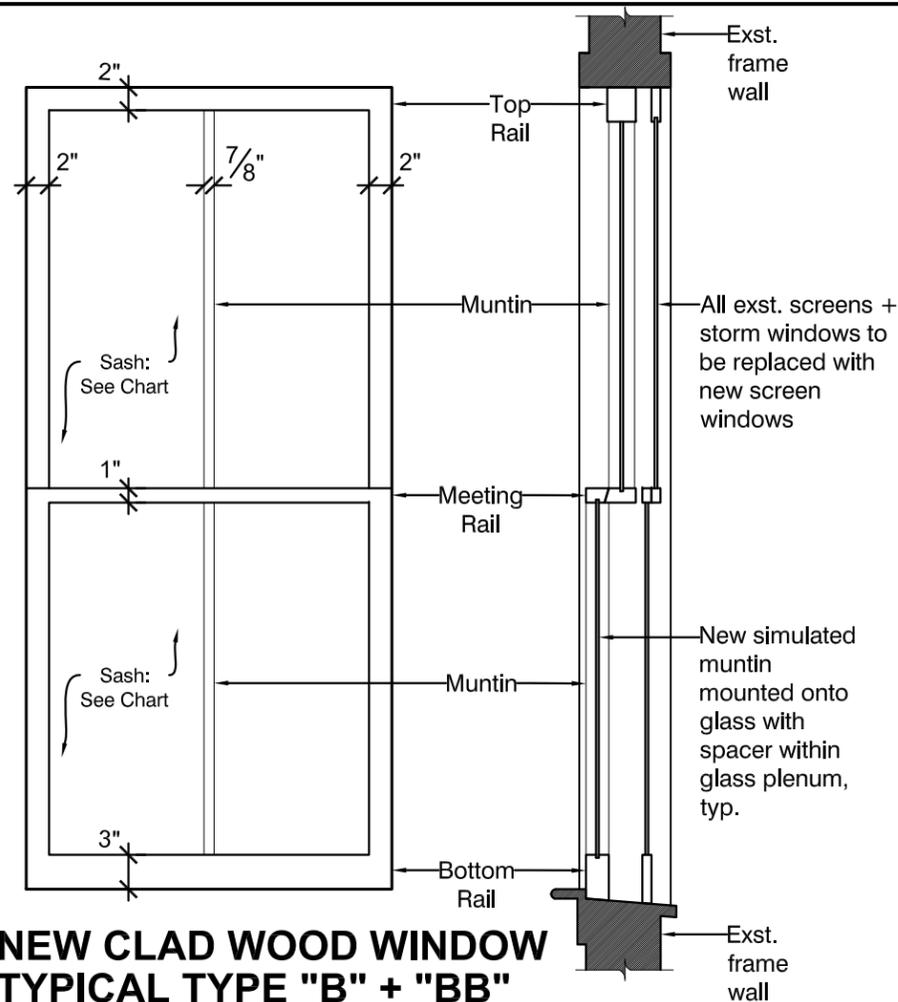

**NEW CLAD WOOD WINDOW
TYPICAL TYPE "B" + "BB"**

3 ELEVATION

GRAPHIC SCALE: 3/4" = 1'-0"

4 SECTION

GRAPHIC SCALE: 3/4" = 1'-0"

TYPE "B" WINDOW SIZE CHART

EXISTING WINDOWS ARE ORIGINAL. NEW WINDOWS WILL MATCH EXISTING SIZES

WINDOW KEY	SIZE			FLOOR	TYPE	ROOM	NOTES
	OVERALL OPENING	LOWER SASHES	UPPER SASHES				
6	32 X 68	13.5 X 31.25	13.5 X 31.25	1	DH	SITTING ROOM	
7	32 X 68	13.5 X 31.25	13.5 X 31.25	1	DH	STUDY	
8	32 X 68	13.5 X 31.25	13.5 X 31.25	1	DH	BATHROOM 1	
9	29 X 65	11.5 X 29.75	11.5 X 29.75	2	DH	BATHROOM 2	
16	29 X 65	11.5 X 29.75	11.5 X 29.75	2	DH	BEDROOM 3	
17	29 X 65	11.5 X 29.75	11.5 X 29.75	2	DH	BEDROOM 3	


TYPE "BB" WINDOW SIZE CHART

EXISTING WINDOWS ARE NOT ORIGINAL. NEW WINDOWS WILL INCLUDE DIVIDED LITES.


WINDOW KEY	SIZE			FLOOR	TYPE	ROOM	NOTES
	OVERALL OPENING	LOWER SASH	UPPER SASH				
18	30.5 X 66	26.5 X 29.75	26.5 X 29.75	2	DH	BEDROOM 2	*SEE BELOW

* Existing window not original, not divided. Will be replaced with divided sash to match existing original windows. New simulated muntins will be placed on the outside of the glass pane with a spacer between sheets of glazing. See Simulated Muntin Diagram.

7 LOCATION KEY

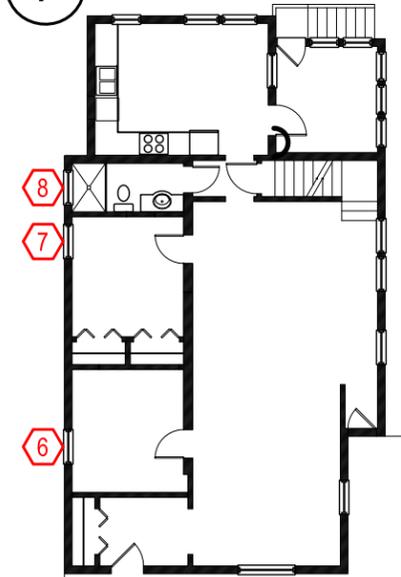

FIRST FLOOR PLAN

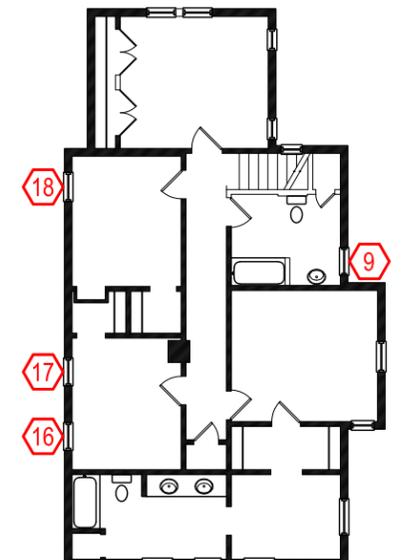

SECOND FLOOR PLAN



PARTIAL ATTIC PLAN




**6 SIMULATED
MUNTIN DIAGRAM**

**ZTP
STUDIO**

822 1/2 Forest
Evanston, IL 60202
C 224.633.6100
E ztpstudio@gmail.com

PROJECT:

**WINDOW
REPLACEMENT**

 

DRAWING INDEX

SEE SHEET A1.0

ISSUE/REVISION:

DATE: ISSUED FOR:

07/21/21 Submit for Permit

DRAWING NAME:


**WINDOW DETAILS:
TYPE "B" + "BB"**

DRAWN & CHECKED BY: ZP

PROJECT NO: 2106

DRAWING NUMBER:


A4.1

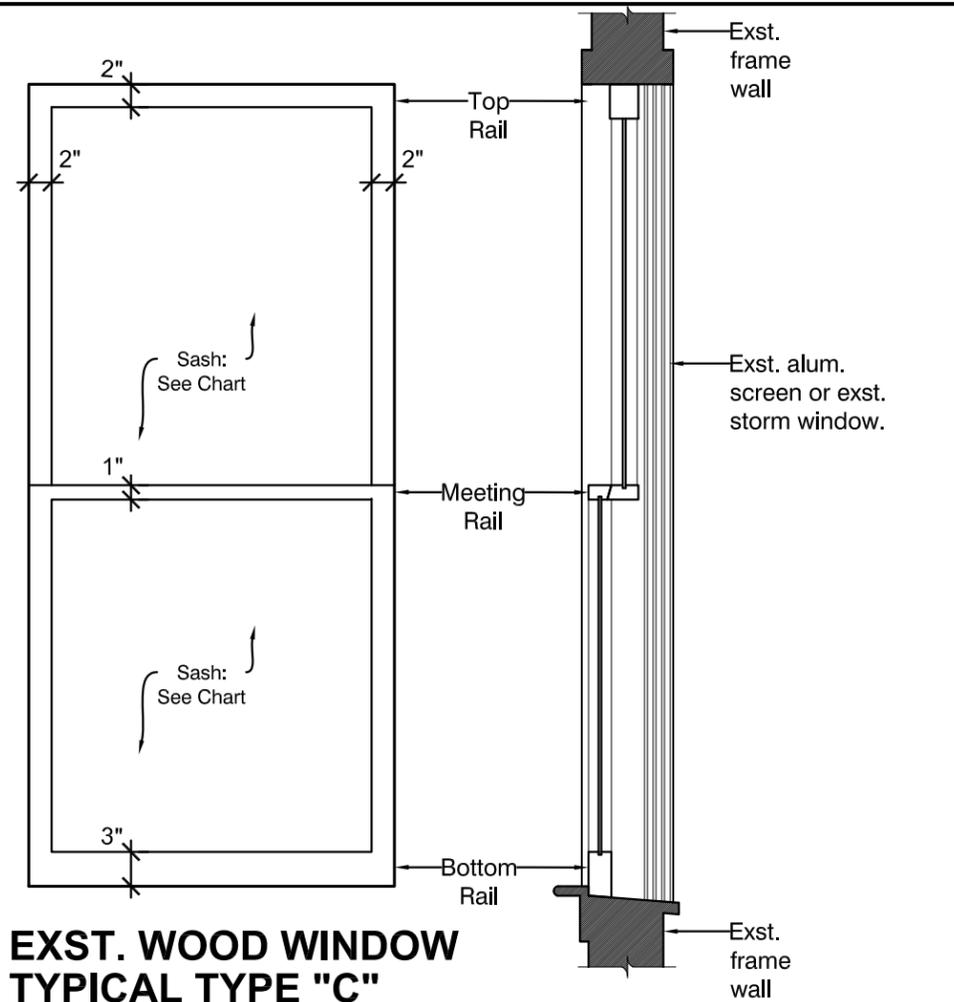

**EXST. WOOD WINDOW
TYPICAL TYPE "C"**

1 ELEVATION
GRAPHIC SCALE: 3/4" = 1'-0"


2 SECTION
GRAPHIC SCALE: 3/4" = 1'-0"

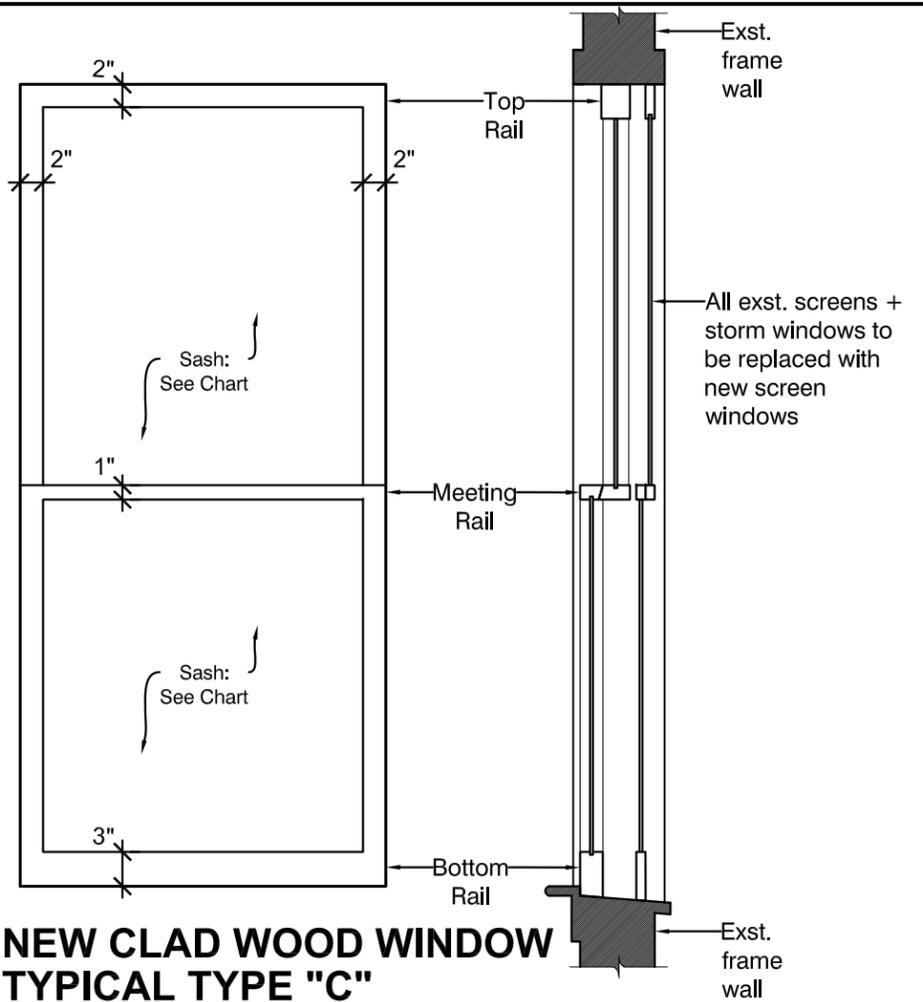

**NEW CLAD WOOD WINDOW
TYPICAL TYPE "C"**


3 ELEVATION
GRAPHIC SCALE: 3/4" = 1'-0"

4 SECTION
GRAPHIC SCALE: 3/4" = 1'-0"

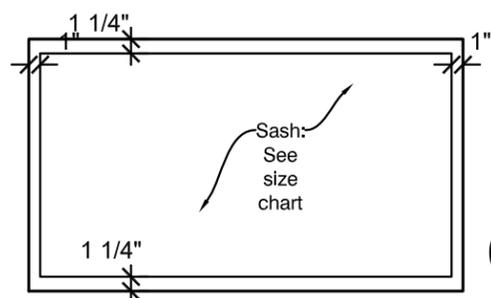

**EXST. WOOD WINDOW
TYPE "D"**

5 ELEVATION
GRAPHIC SCALE: 3/4" = 1'-0"

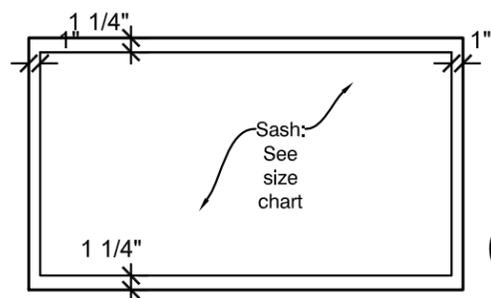

**NEW WOOD WINDOW
TYPE "D"**

6 ELEVATION
GRAPHIC SCALE: 3/4" = 1'-0"

TYPE "C" WINDOW SIZE CHART


EXISTING WINDOWS ARE ORIGINAL. NEW WINDOWS WILL MATCH EXISTING SIZES

WINDOW KEY	SIZE			FLOOR	TYPE	ROOM
	OVERALL OPENING	LOWER SASH	UPPER SASH			
10	32 X 65	28 X 29.75	28 X 29.75	2	DH	MASTER BEDROOM
11	24 X 65	19.5 X 29.75	19.5 X 29.75	2	DH	MASTER BEDROOM
13	32 X 65	28.25 X 29.5	28.25 X 29.5	2	DH	MASTER DRESSING ROOM
14	28 X 65	23.5 X 29.75	23.5 X 29.75	2	DH	MASTER BATHROOM
15	32 X 65	28.25 X 29.75	28.25 X 29.75	2	DH	MASTER BATHROOM


TYPE "D" WINDOW SIZE CHART

WINDOW KEY	SIZE		FLOOR	TYPE	ROOM
	OVERALL OPENING	SASH			
12	38 X 24	35.75 X 21.25	2	F	MASTER DRESSING ROOM

7 LOCATION KEY

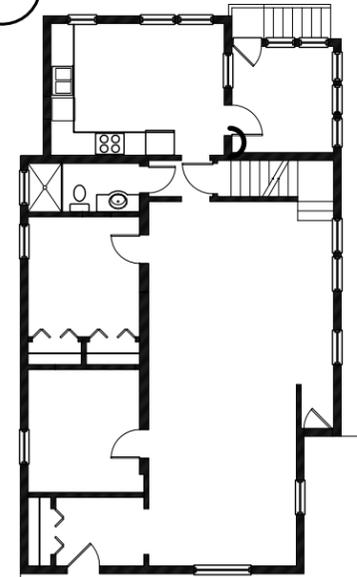

FIRST FLOOR PLAN

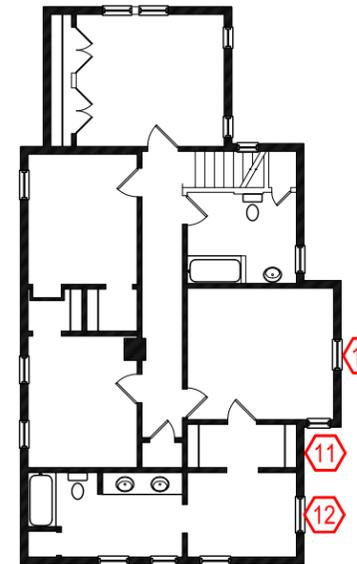

SECOND FLOOR PLAN




PARTIAL ATTIC PLAN

**ZTP
STUDIO**
822 1/2 Forest
Evanston, IL 60202
C 224.633.6100
E ztpstudio@gmail.com

PROJECT:

**WINDOW
REPLACEMENT**

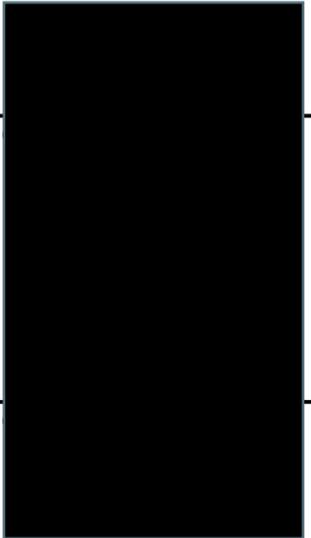

DRAWING INDEX

SEE SHEET A1.0

ISSUE/REVISION:


DATE: 07/21/21 ISSUED FOR: Submit for Permit

DRAWING NAME:

**WINDOW DETAILS:
TYPE "C" + "D"**

DRAWN & CHECKED BY: ZP
PROJECT NO: 2106
DRAWING NUMBER:


A4.2

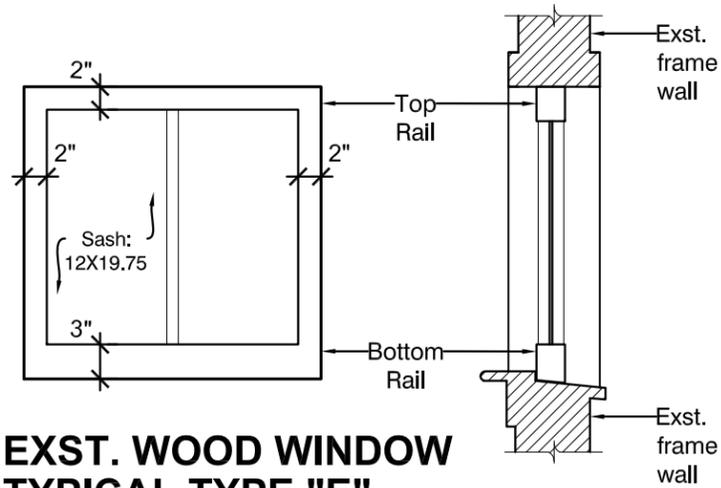

**EXST. WOOD WINDOW
TYPICAL TYPE "E"**

1 ELEVATION
GRAPHIC SCALE: 3/4" = 1'-0"

2 SECTION
GRAPHIC SCALE: 3/4" = 1'-0"

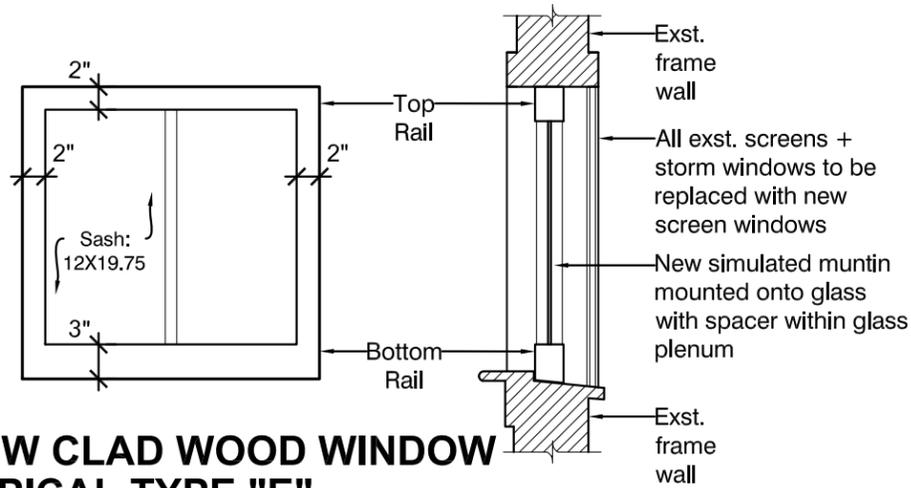


**NEW CLAD WOOD WINDOW
TYPICAL TYPE "E"**


3 ELEVATION
GRAPHIC SCALE: 3/4" = 1'-0"

4 SECTION
GRAPHIC SCALE: 3/4" = 1'-0"


9 LOCATION KEY

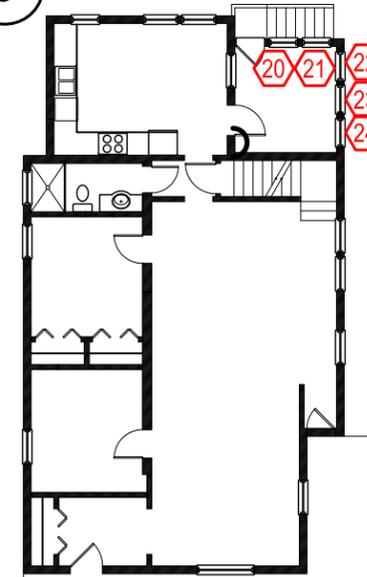

FIRST FLOOR PLAN

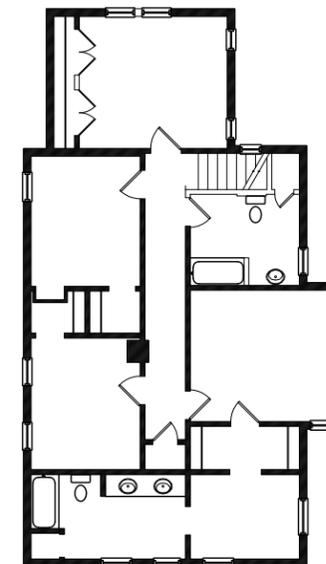

SECOND FLOOR PLAN

 

PARTIAL ATTIC PLAN

**ZTP
STUDIO**
822 1/2 Forest
Evanston, IL 60202
C 224.633.6100
E ztpstudio@gmail.com

PROJECT:

**WINDOW
REPLACEMENT**



DRAWING INDEX

SEE SHEET A1.0

ISSUE/REVISION:

DATE: 07/21/21 ISSUED FOR: Submit for Permit

DRAWING NAME:

**WINDOW DETAILS:
TYPE "E" + "F"**


DRAWN & CHECKED BY: ZP
PROJECT NO: 2106
DRAWING NUMBER:

TYPE "E" WINDOW SIZE CHART

WINDOW KEY	SIZE			FLOOR	TYPE	ROOM
	OVERALL OPENING	SASH	SASH			
19	26 X 26	11 X 19.75	11 X 19.75	ATTIC	F	ATTIC

TYPE "F" WINDOW SIZE CHART


WINDOW KEY	SIZE			FLOOR	TYPE	ROOM
	OVERALL OPENING	LOWER SASHES	UPPER SASHES			
20, 21, 22, 23, 24	30.25 X 53.75	12.75 X 31.5	8 X 15.5	1	C	SCREEN PORCH

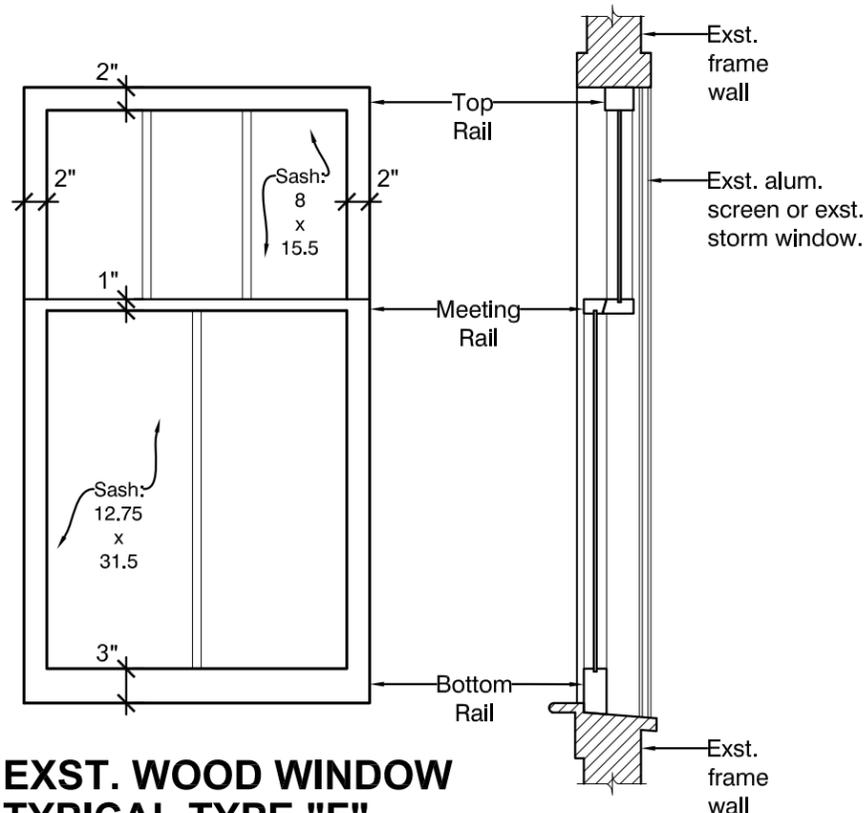

**EXST. WOOD WINDOW
TYPICAL TYPE "F"**

5 ELEVATION
GRAPHIC SCALE: 3/4" = 1'-0"

6 SECTION
GRAPHIC SCALE: 3/4" = 1'-0"

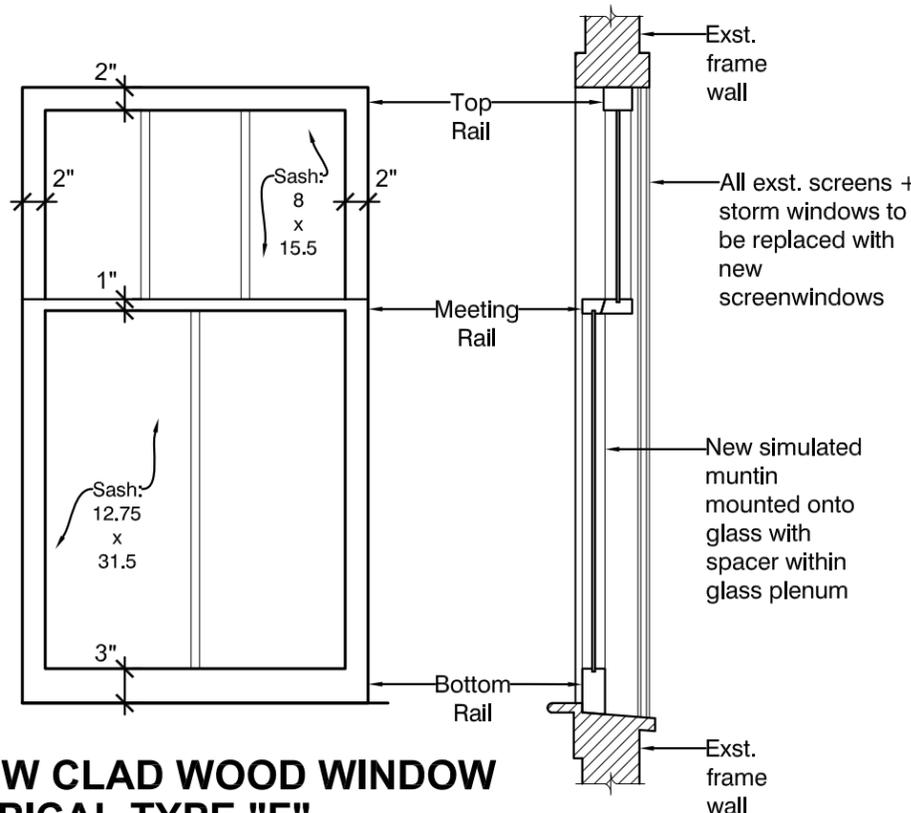


**NEW CLAD WOOD WINDOW
TYPICAL TYPE "F"**

7 ELEVATION
GRAPHIC SCALE: 3/4" = 1'-0"

8 SECTION
GRAPHIC SCALE: 3/4" = 1'-0"


A4.3

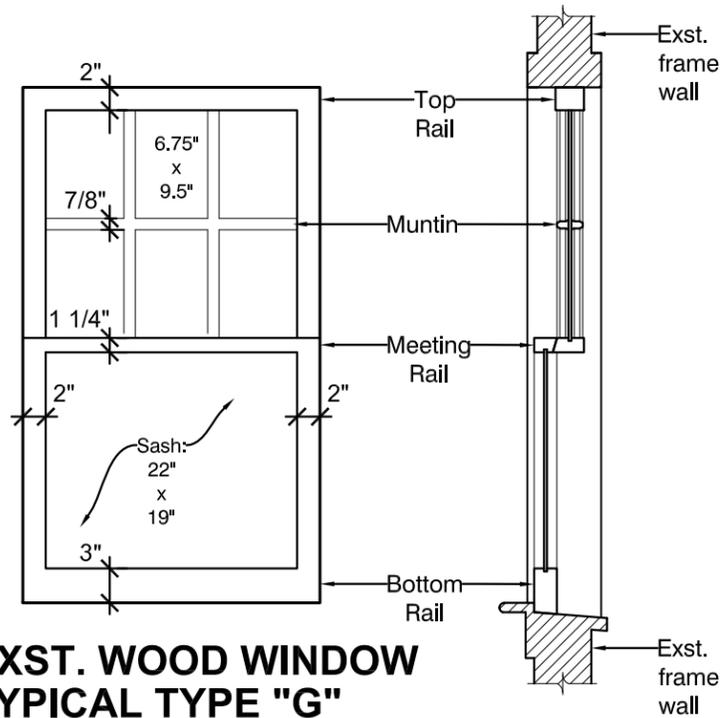

**EXST. WOOD WINDOW
TYPICAL TYPE "G"**

1 ELEVATION
GRAPHIC SCALE: 3/4" = 1'-0"

2 SECTION
GRAPHIC SCALE: 3/4" = 1'-0"

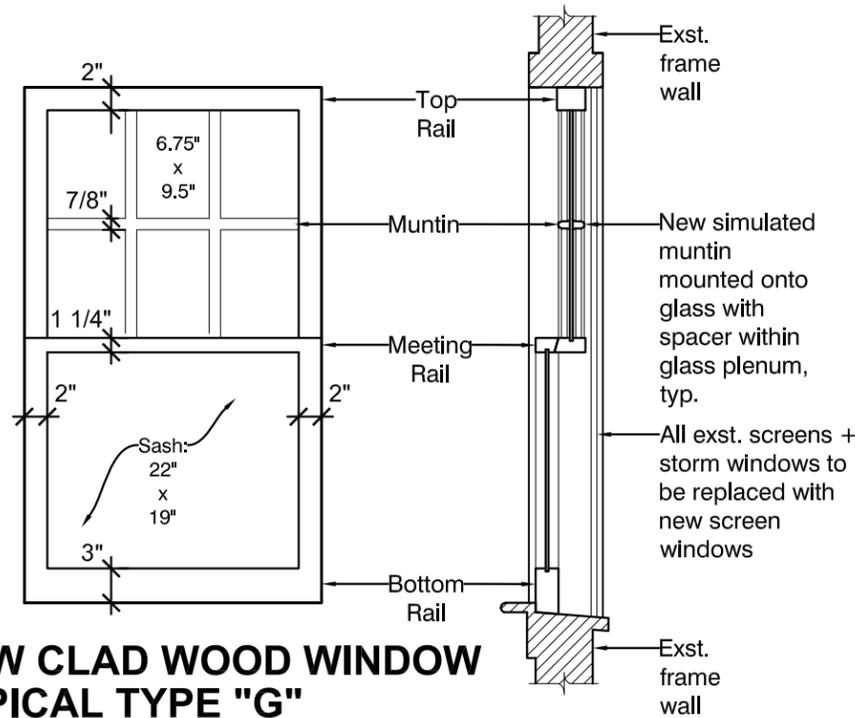


**NEW CLAD WOOD WINDOW
TYPICAL TYPE "G"**

3 ELEVATION
GRAPHIC SCALE: 3/4" = 1'-0"

4 SECTION
GRAPHIC SCALE: 3/4" = 1'-0"

9 LOCATION KEY

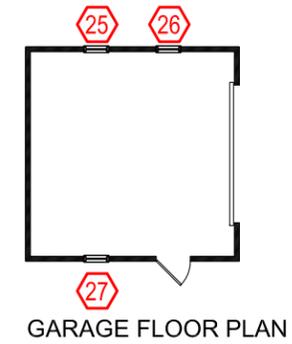


TYPE "F" WINDOW SIZE CHART

WINDOW KEY	SIZE			FLOOR	TYPE	ROOM
	OVERALL OPENING	LOWER SASHES	UPPER SASHES			
20 21 22 23 24	26 X 45	SEE ELEVATIONS DWGS 1 + 3		GRADE	DH	GARAGE

ZTP STUDIO
822 1/2 Forest
Evanston, IL 60202
C 224.633.6100
E ztpstudio@gmail.com

PROJECT:

WINDOW REPLACEMENT

 

DRAWING INDEX

SEE SHEET A1.0

ISSUE/REVISION:

DATE:	ISSUED FOR:
07/21/21	Submit for Permit

DRAWING NAME:

**WINDOW DETAILS:
TYPE "G"**

DRAWN & CHECKED BY: ZP
PROJECT NO: 2106
DRAWING NUMBER:

A4.4



1 EXT.



1 IN.



2 EXT.

3



2 IN.

3



4 EXT.



4 IN.



5 EXT.



5 IN.

**ZTP
STUDIO**
822 1/2 Forest
Evanston, IL 60202
C 224.633.6100
E ztpstudio@gmail.com

PROJECT:

**WINDOW
REPLACEMENT**



DRAWING INDEX

SEE SHEET A1.0

ISSUE/REVISION:

DATE:	ISSUED FOR:
07/20/21	Submit for Permit

DRAWING NAME:

**PHOTOS:
WINDOWS 1-5**

DRAWN & CHECKED BY: ZP
PROJECT NO: 2106
DRAWING NUMBER:

A5.0



6 EXT.



6 IN.



7 EXT.

8 EXT.




7 IN.



8 IN.



9 EXT.

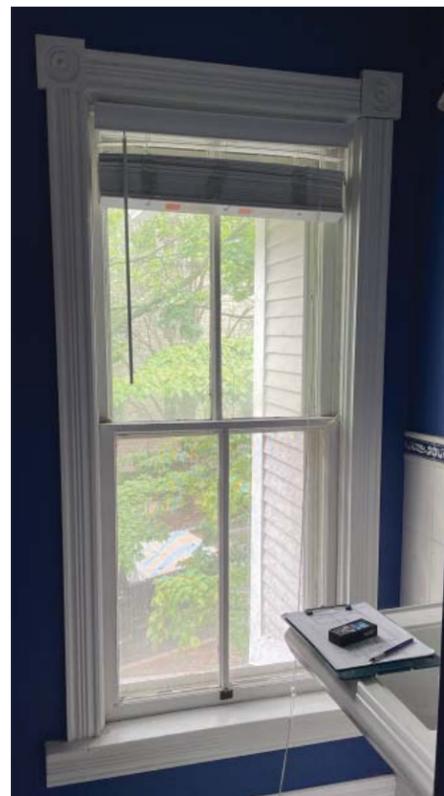

9 IN.



10 EXT.



10 IN.

ZTP
STUDIO
822 1/2 Forest
Evanston, IL 60202
C 224.633.6100
E ztpstudio@gmail.com

PROJECT:

WINDOW
REPLACEMENT

DRAWING INDEX

SEE SHEET A1.0

ISSUE/REVISION:

DATE:	ISSUED FOR:
07/20/21	Submit for Permit

DRAWING NAME:

PHOTOS:
WINDOWS 6-10

DRAWN & CHECKED BY: ZP
PROJECT NO: 2106
DRAWING NUMBER:

A5.1



11 IN.



12 IN.



15 IN.

14 IN.

13 IN.



13 IN.



14 IN.



15 IN.

ZTP
STUDIO
822 1/2 Forest
Evanston, IL 60202
C 224.633.6100
E ztpstudio@gmail.com

PROJECT:

WINDOW
REPLACEMENT

DRAWING INDEX

SEE SHEET A1.0

ISSUE/REVISION:

DATE:	ISSUED FOR:
07/20/21	Submit for Permit

DRAWING NAME:

PHOTOS:
WINDOWS 11-15

DRAWN & CHECKED BY: ZP
PROJECT NO: 2106
DRAWING NUMBER:

A5.2



16 EXT.



16 IN.



17 IN.



18 IN.



18 EXT.



19 EXT.



19 EXT.




19 EXT.

ZTP
STUDIO
822 1/2 Forest
Evanston, IL 60202
C 224.633.6100
E ztpstudio@gmail.com

PROJECT:

WINDOW
REPLACEMENT

 

DRAWING INDEX

SEE SHEET A1.0

ISSUE/REVISION:

DATE:	ISSUED FOR:
07/20/21	Submit for Permit

DRAWING NAME:

PHOTOS:
WINDOWS 16-19

DRAWN & CHECKED BY: ZP
PROJECT NO: 2106
DRAWING NUMBER:

A5.3



24 23 22 21 20 EXT.



20 IN.



21 IN.



22 IN.



23 IN.




24 IN.

ZTP
STUDIO
822 1/2 Forest
Evanston, IL 60202
C 224.633.6100
E ztpstudio@gmail.com

PROJECT:

WINDOW
REPLACEMENT

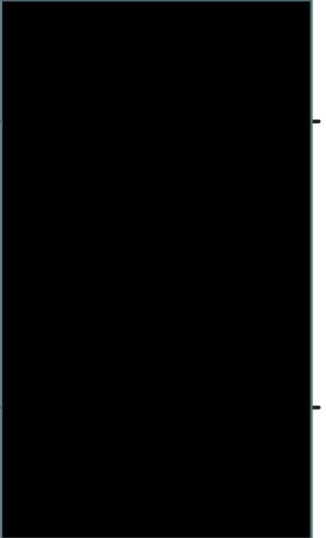

DRAWING INDEX

SEE SHEET A1.0

ISSUE/REVISION:

DATE: ISSUED FOR:
07/20/21 Submit for Permit

DRAWING NAME:

PHOTOS:
WINDOWS 20-24

DRAWN & CHECKED BY: ZP
PROJECT NO: 2106
DRAWING NUMBER:

A5.4



26 EXT.


25 EXT.



27 EXT.



26 EXT. CLOSE-UP

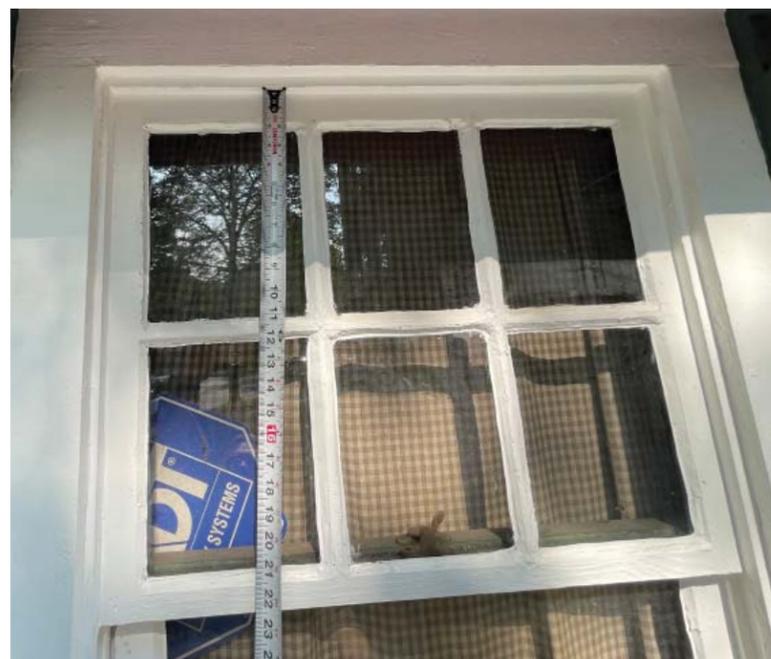

26 EXT. DETAIL 1




26 EXT. DETAIL 2

ZTP
STUDIO
822 1/2 Forest
Evanston, IL 60202
C 224.633.6100
E ztpstudio@gmail.com

PROJECT:

WINDOW
REPLACEMENT

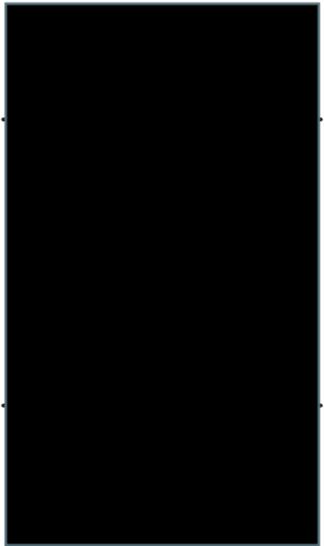

DRAWING INDEX

SEE SHEET A1.0

ISSUE/REVISION:

DATE:	ISSUED FOR:
07/20/21	Submit for Permit

DRAWING NAME:

PHOTOS:
WINDOWS 25-27

DRAWN & CHECKED BY: ZP
PROJECT NO: 2106

DRAWING NUMBER:

A5.5