


Perkins&Will

Northwestern University Ryan Field

Unified Sign Plan


03/14/2025

Site Plan

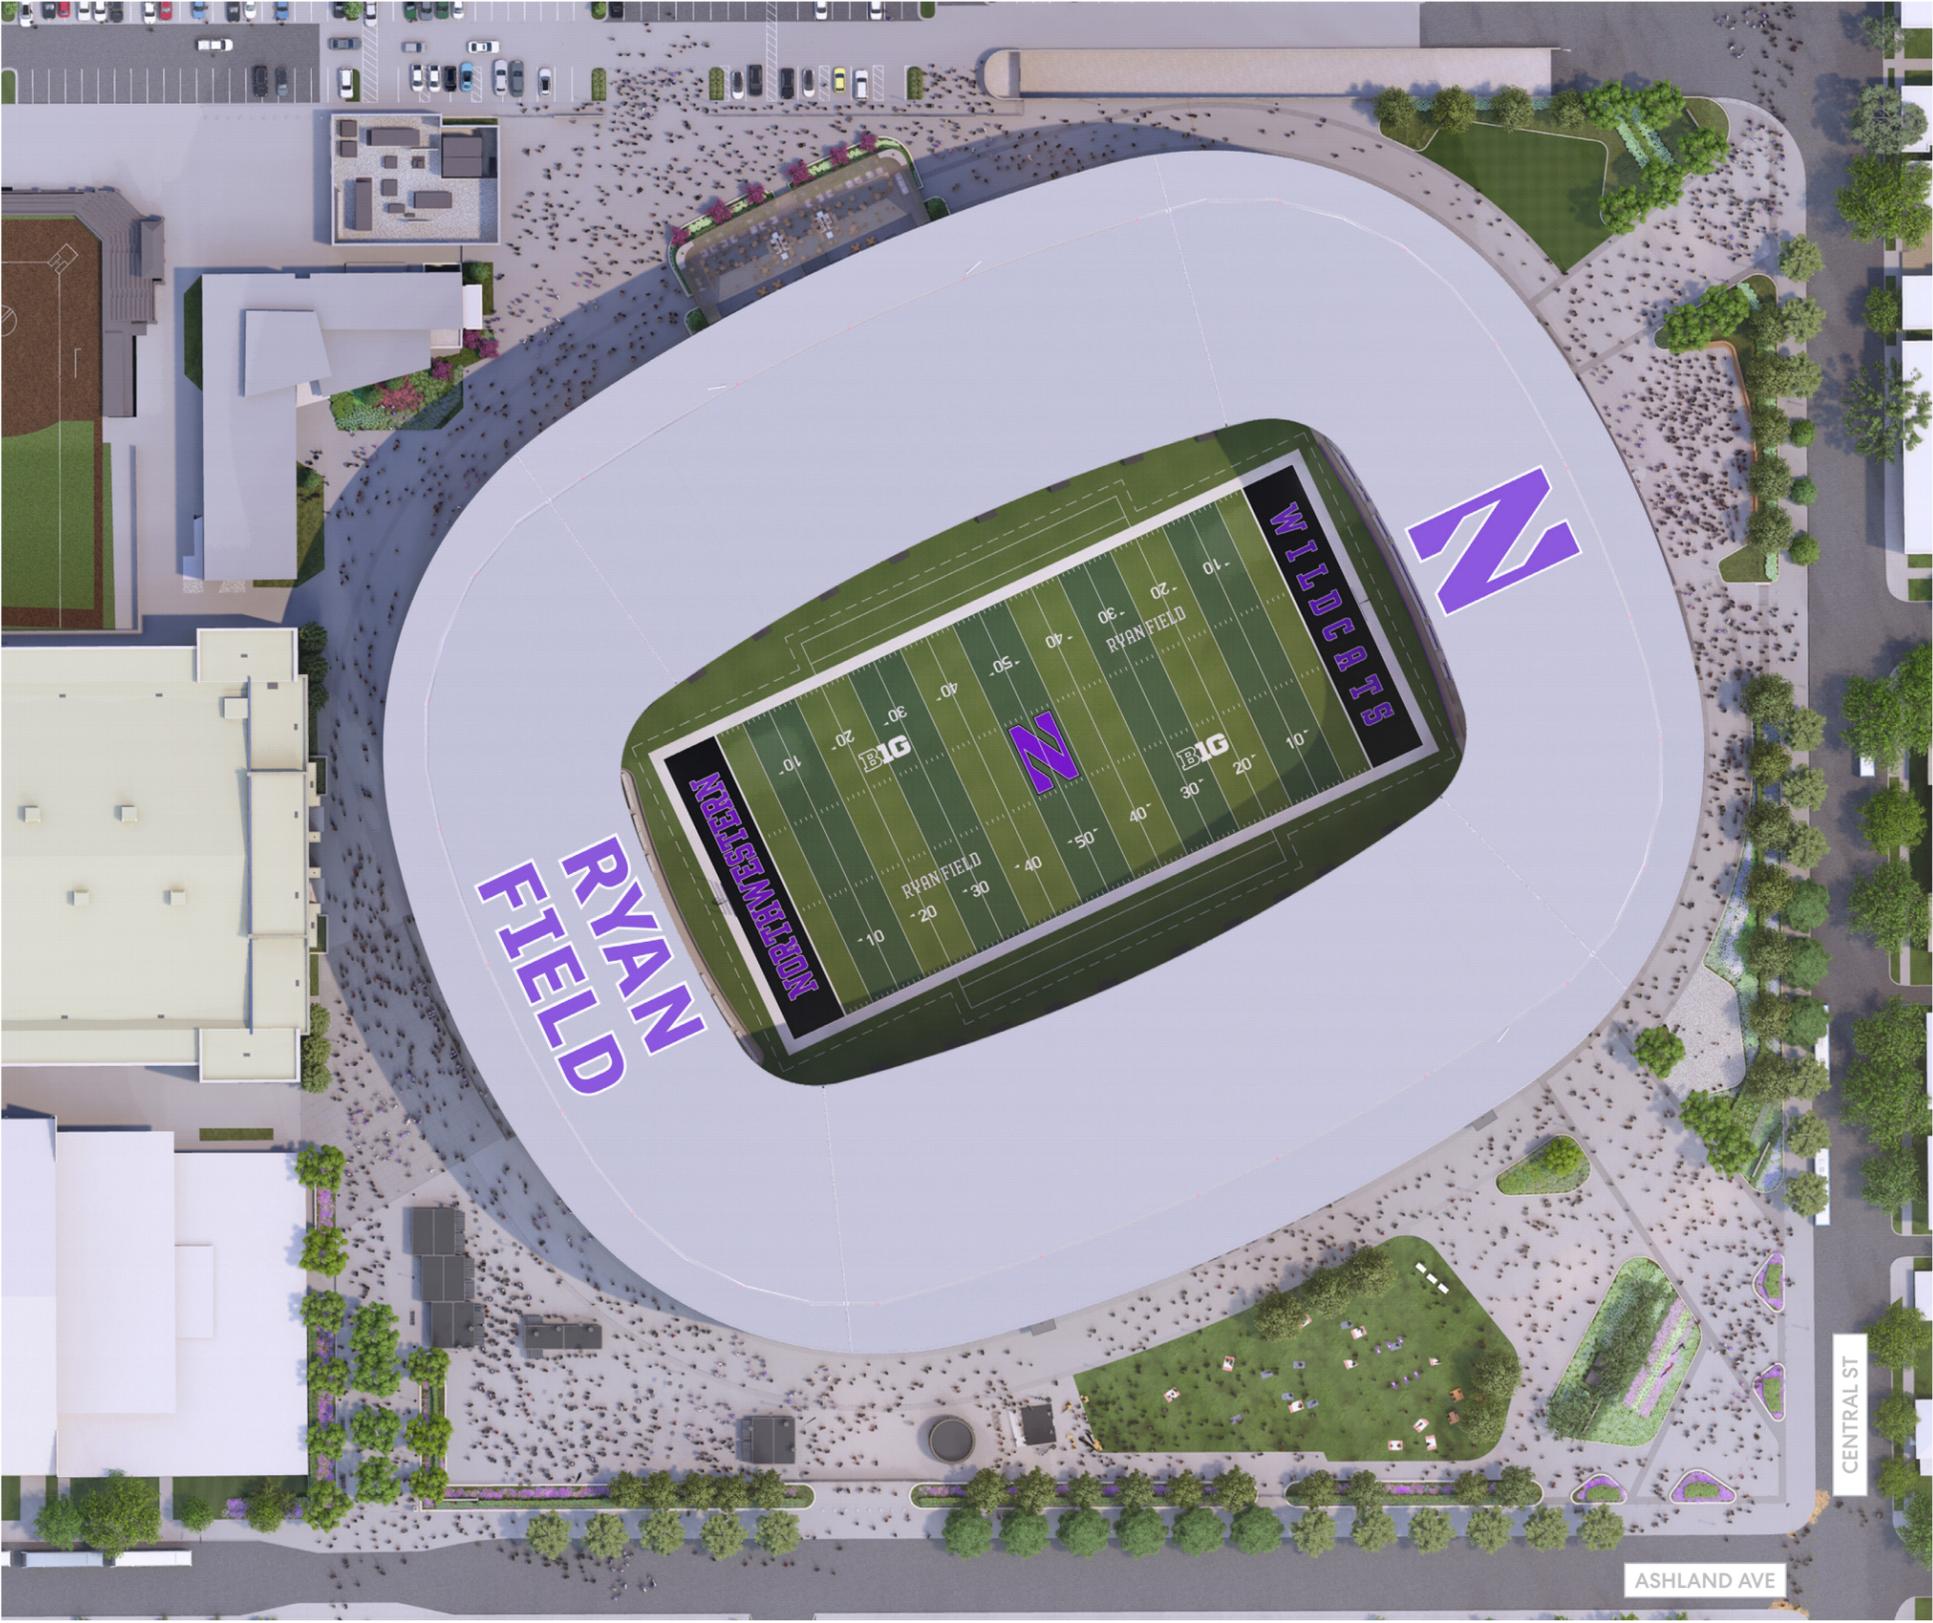

North Elevation

TYPE	AREA (SF)	QTY	TOTAL AREA (SF)
ID02:	591	1	591
ID03:	160	1	160
ID04:	402	1	402
DR04:	75	2	150
DR05:	8	2	16
ST03:	182	2	364
SIGNAGE TOTAL:		9	1,683 SF
NORTH FACADE:			29,228 SF
SIGNAGE AREA OF FACADE:			5%

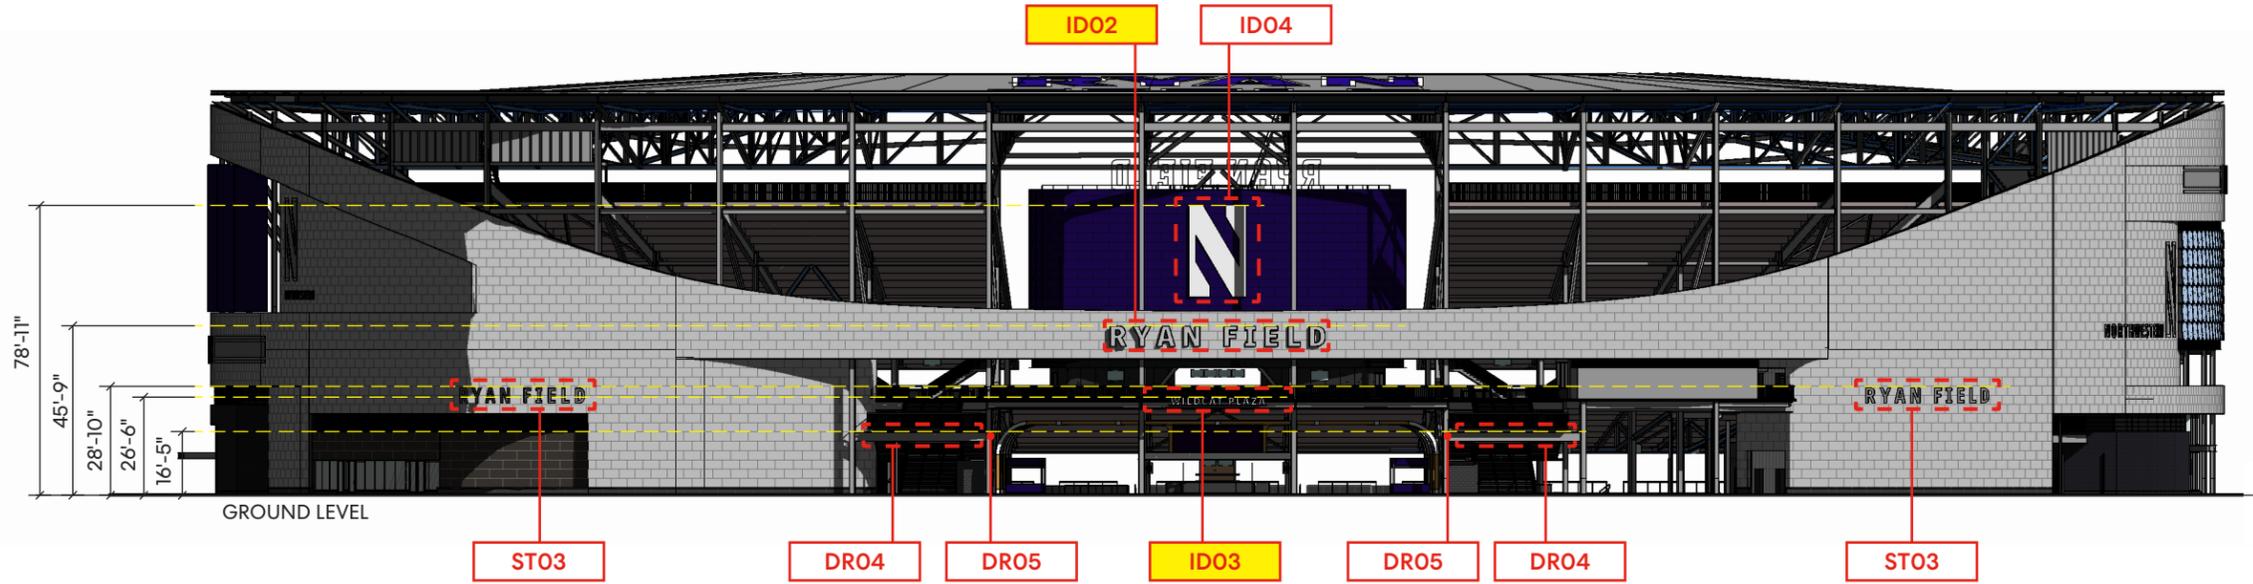

1 North Elevation
Scale: 1" = 50'

Key: Signage Illumination


- NON
- HALO LIT
- FACE LIT

NORTH FACADE AREA



West Elevation

TYPE	AREA (SF)	QTY	TOTAL AREA (SF)
ID01:	591	1	591
D03:	22	2	44
D05:	110	2	220
DR04:	75	2	150
DR05:	8	2	16
ST01:	609	2	1,218
SIGNAGE TOTAL:		11	2,239 SF
WEST FACADE:			47,679 SF
SIGNAGE AREA OF FACADE:			5%

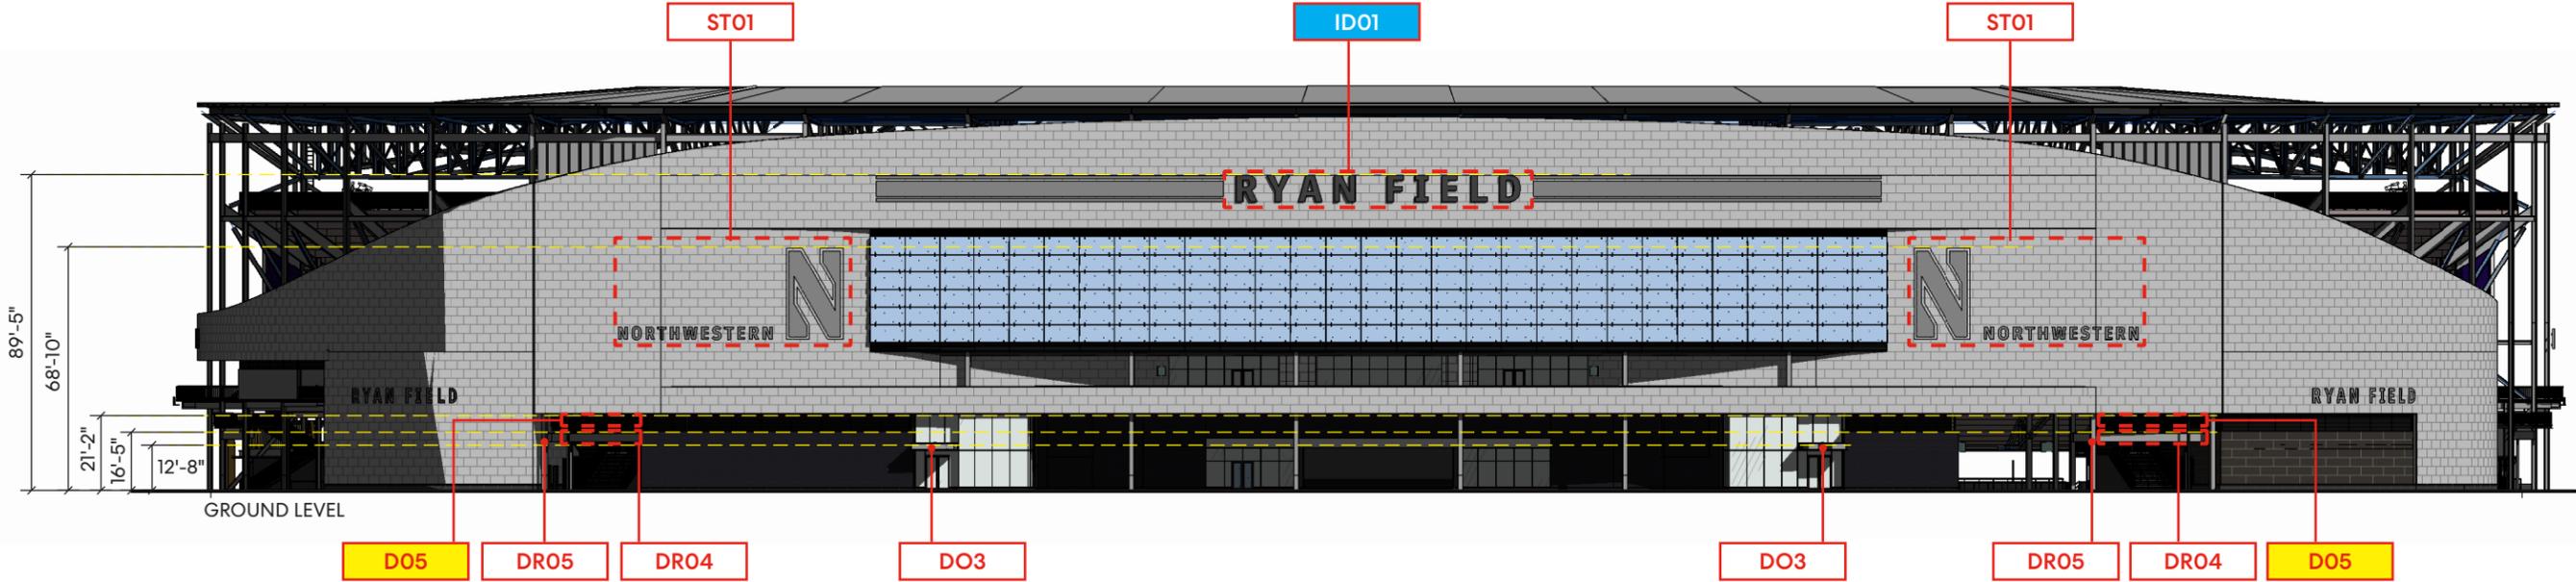

1 West Elevation
Scale: 1" = 50'

Key: Signage Illumination


NON	HALO LIT	FACE LIT
-----	----------	----------

WEST FACADE AREA



South Elevation

TYPE	AREA (SF)	QTY	TOTAL AREA (SF)
ID02.1:	323	1	323
ID03:	160	1	160
ID04:	402	1	402
DR04:	75	2	150
DR05:	8	2	32
ST03:	182	2	364
ST04:	142	1	142
SIGNAGE TOTAL:		10	1,573 SF
SOUTH FACADE:			30,265 SF
SIGNAGE AREA OF FACADE:			5%

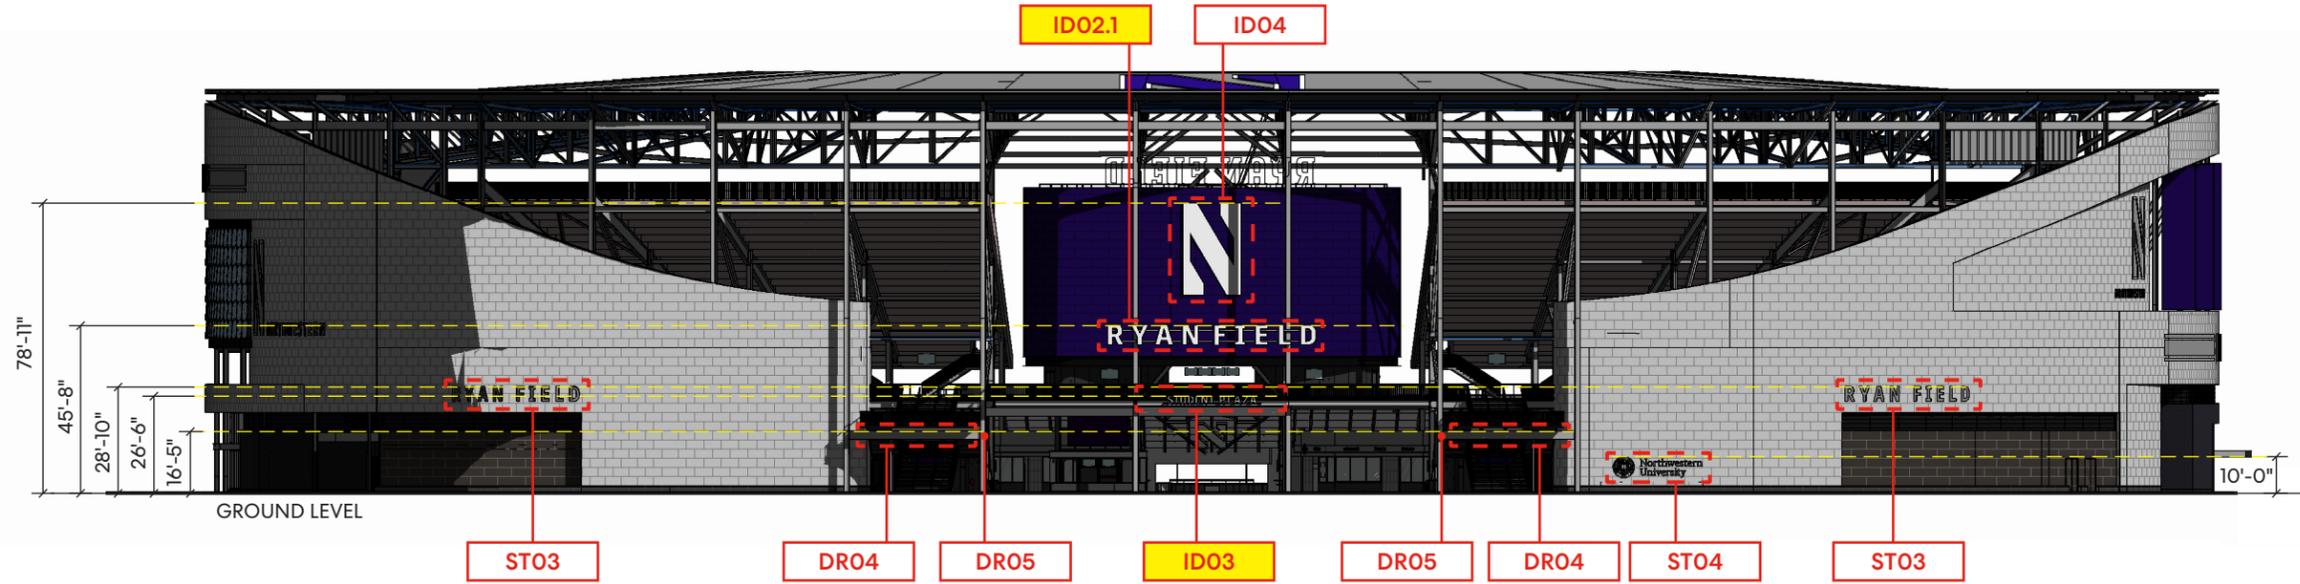


1 **South Elevation**
Scale: 1" = 50'

Key: Signage Illumination


NON	HALO LIT	FACE LIT
-----	----------	----------

SOUTH FACADE AREA

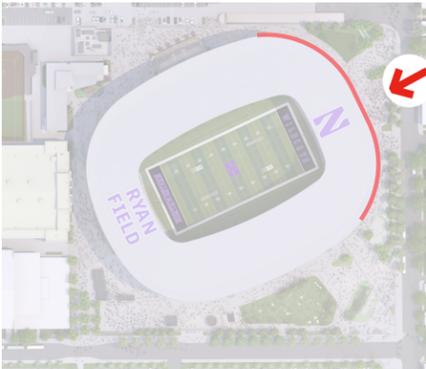

East Elevation

TYPE	AREA (SF)	QTY	TOTAL AREA (SF)
ID01:	591	1	591
B01:	353	6	2,118
DR04:	75	2	150
ST02:	400	2	800
SIGNAGE TOTAL:		11	3,659 SF
EAST FACADE:			28,029 SF
SIGNAGE AREA OF FACADE:			13%

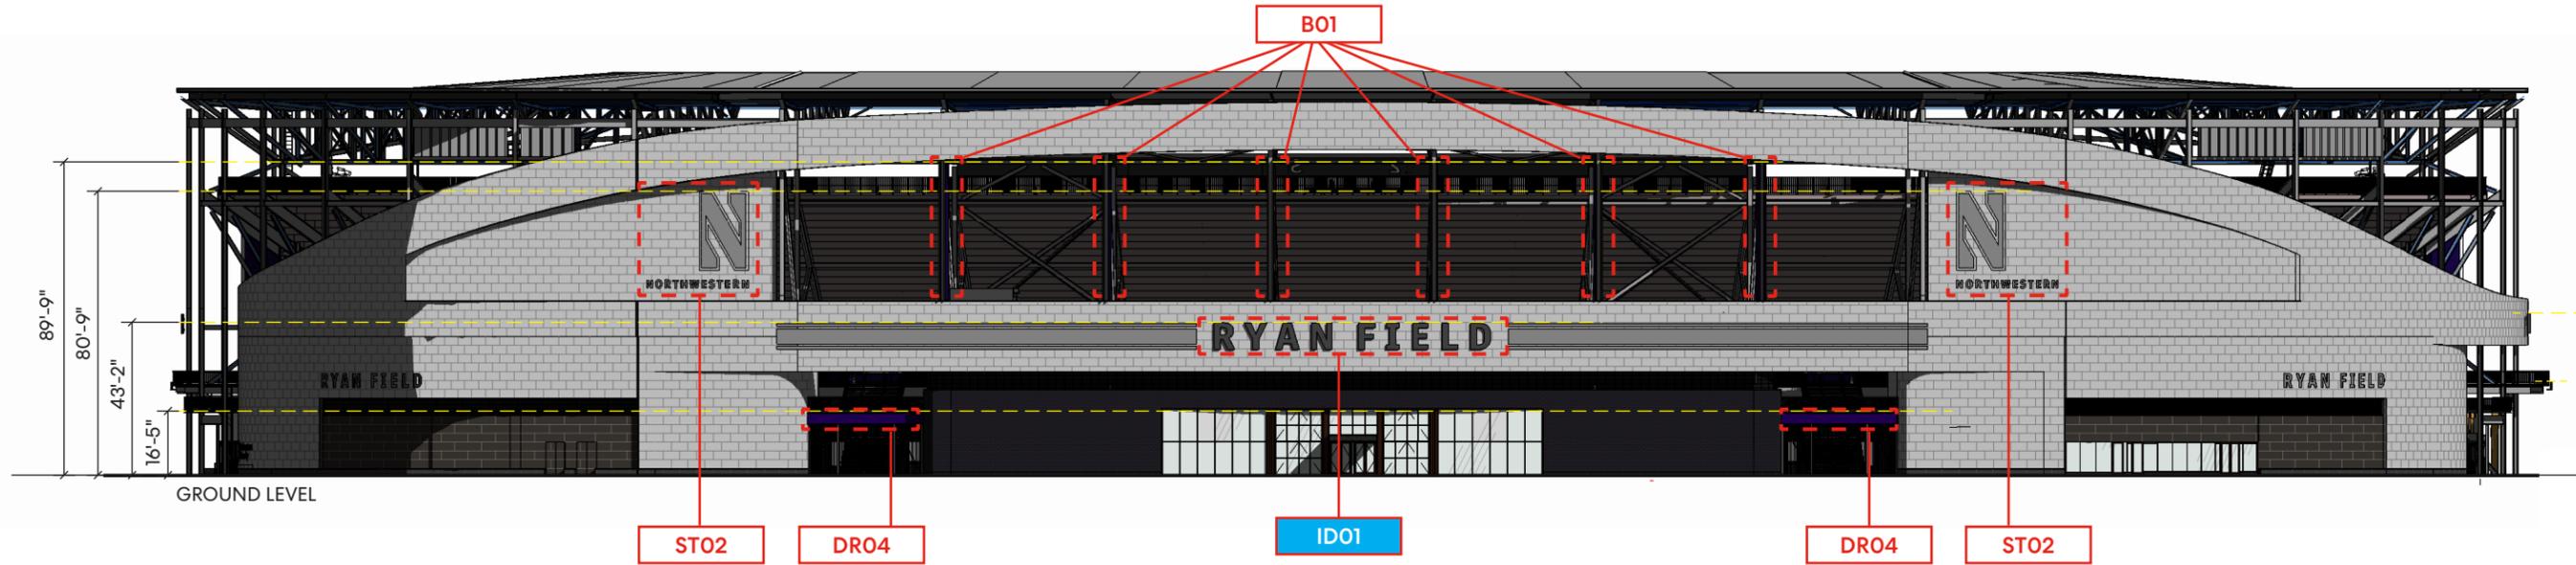


1 East Elevation
Scale: 1" = 50'

Key: Signage Illumination

NON	HALO LIT	FACE LIT
-----	----------	----------

EAST FACADE AREA

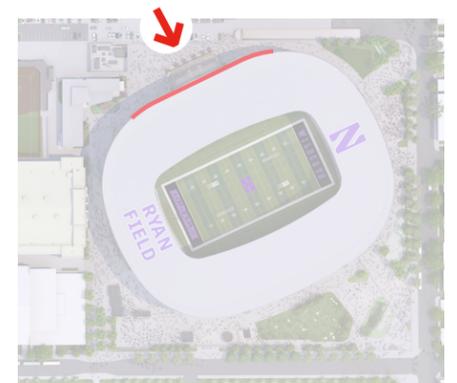



NW Entrance (Ashland Ave)





SW Entrance (Ashland Ave & Central St)



Key: Signage Illumination

NON	HALO LIT	FACE LIT
-----	----------	----------

ID01

ST01

DR06

D01

ID11

DR05


DR03


DR04





SELECT TREES SHOWN TRANSPARENT TO SHOW SIGNAGE

SE Entrance (Central St)

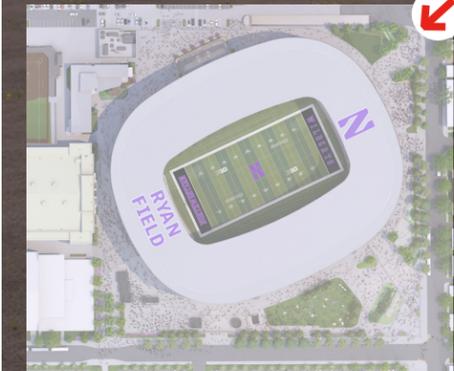

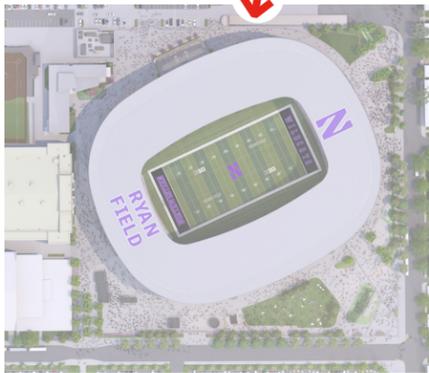



East View

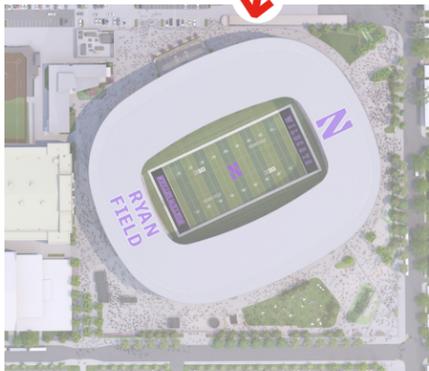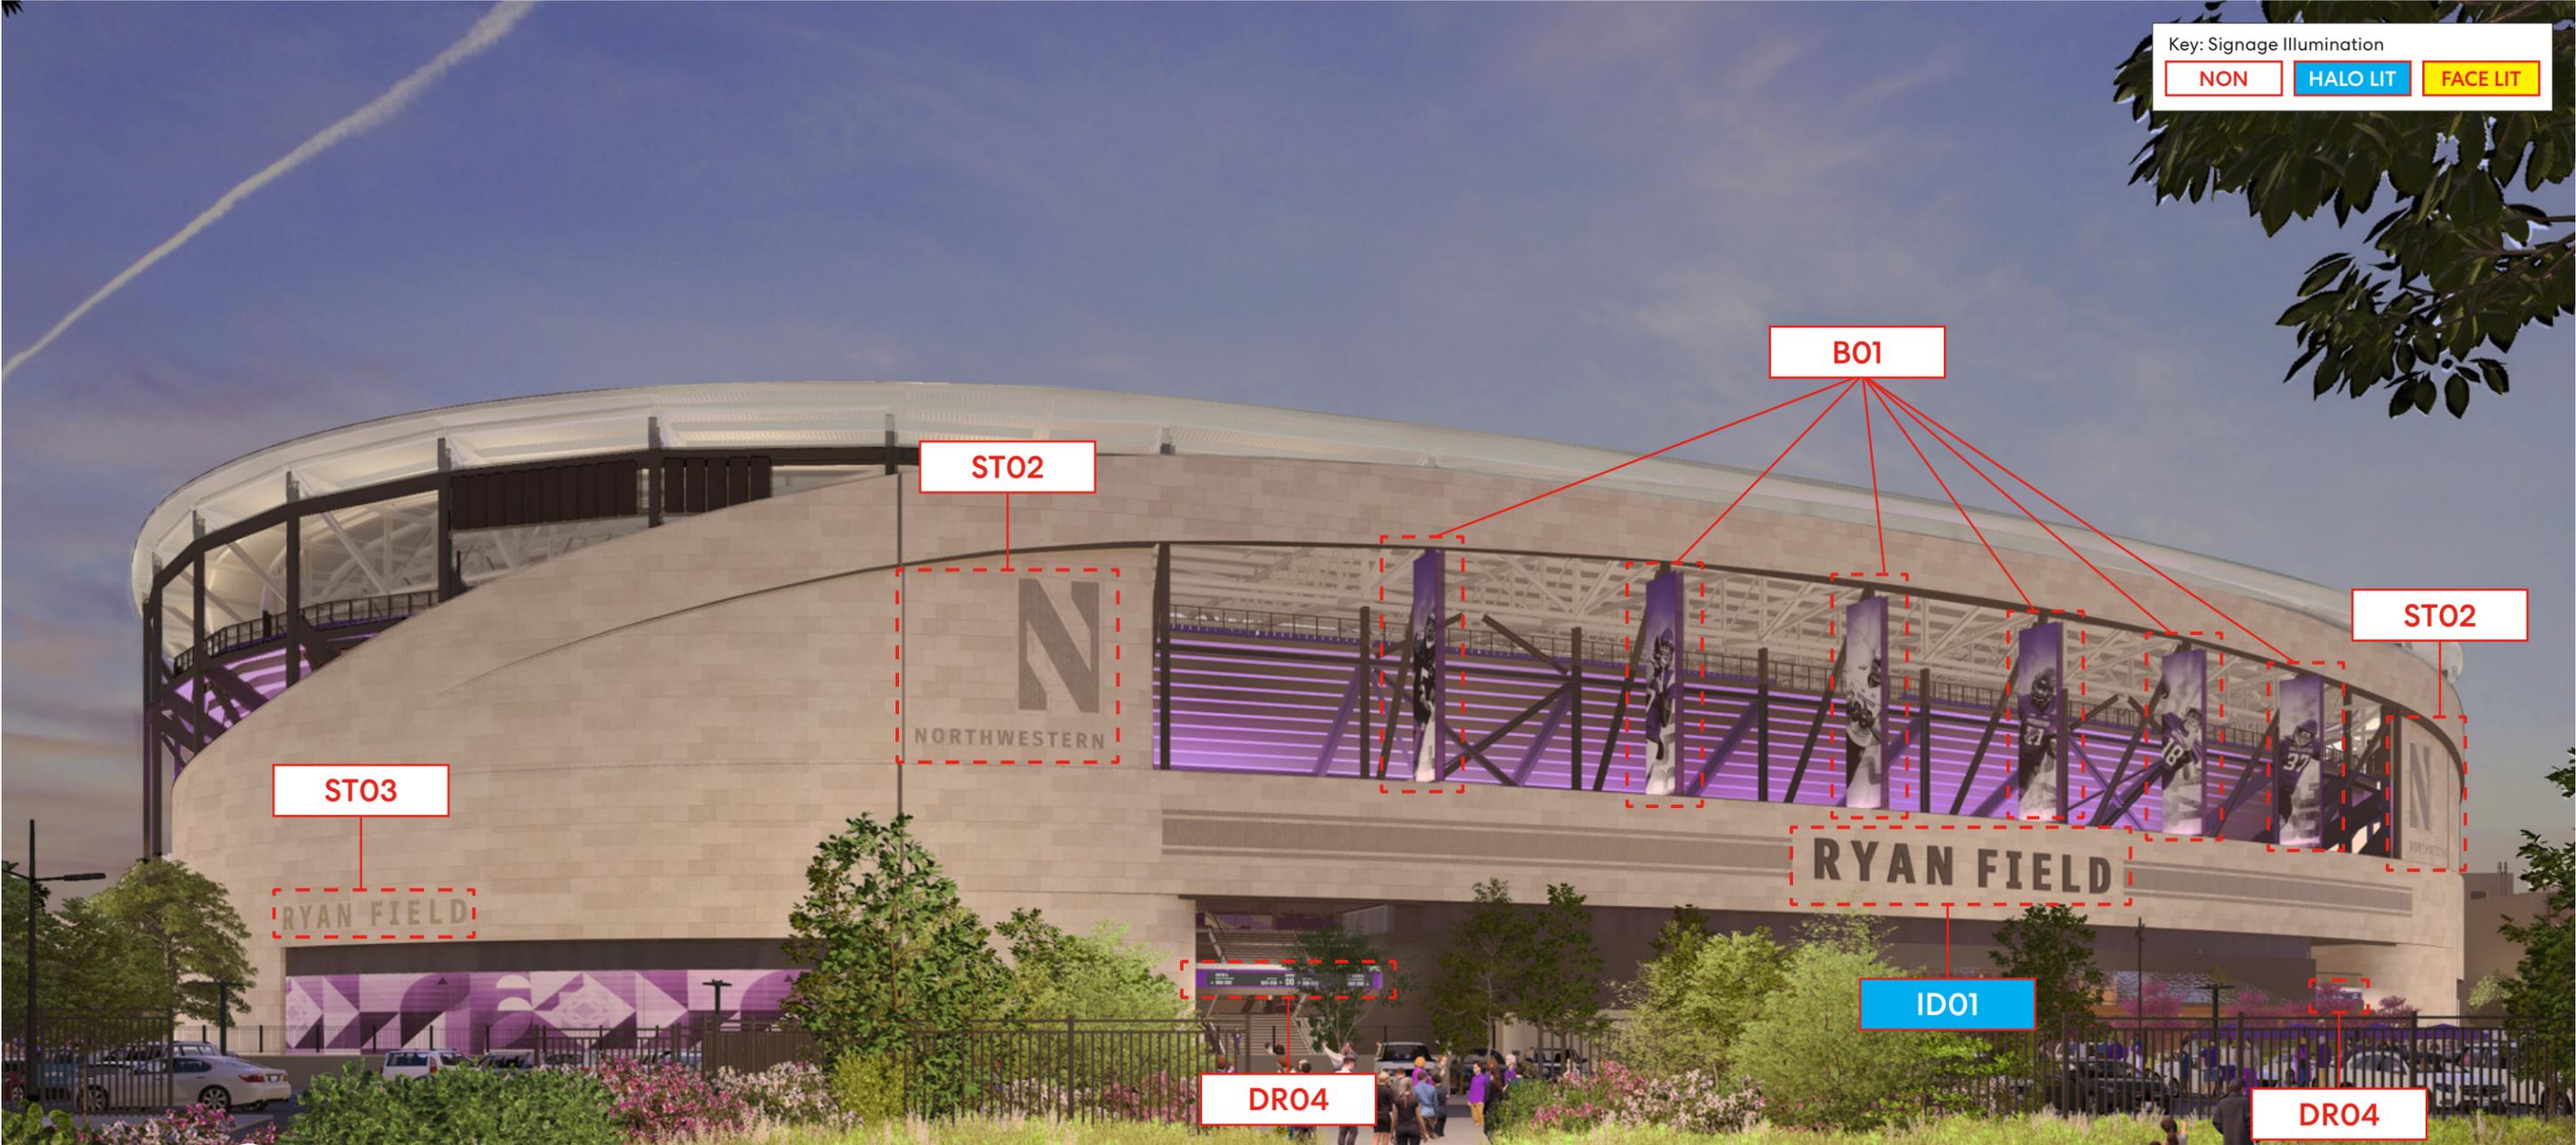

ID01: Ryan Field ID - Primary

HALO LIT

Size:	591 SF	QTY: 2
Height Above Grade:	West: 89'-5"	East: 43'-2"
Illumination:	Halo Lit	
	7-Day Programmable: On / Off & Dimmable	
	Time On: TBD	Time Off: TBD

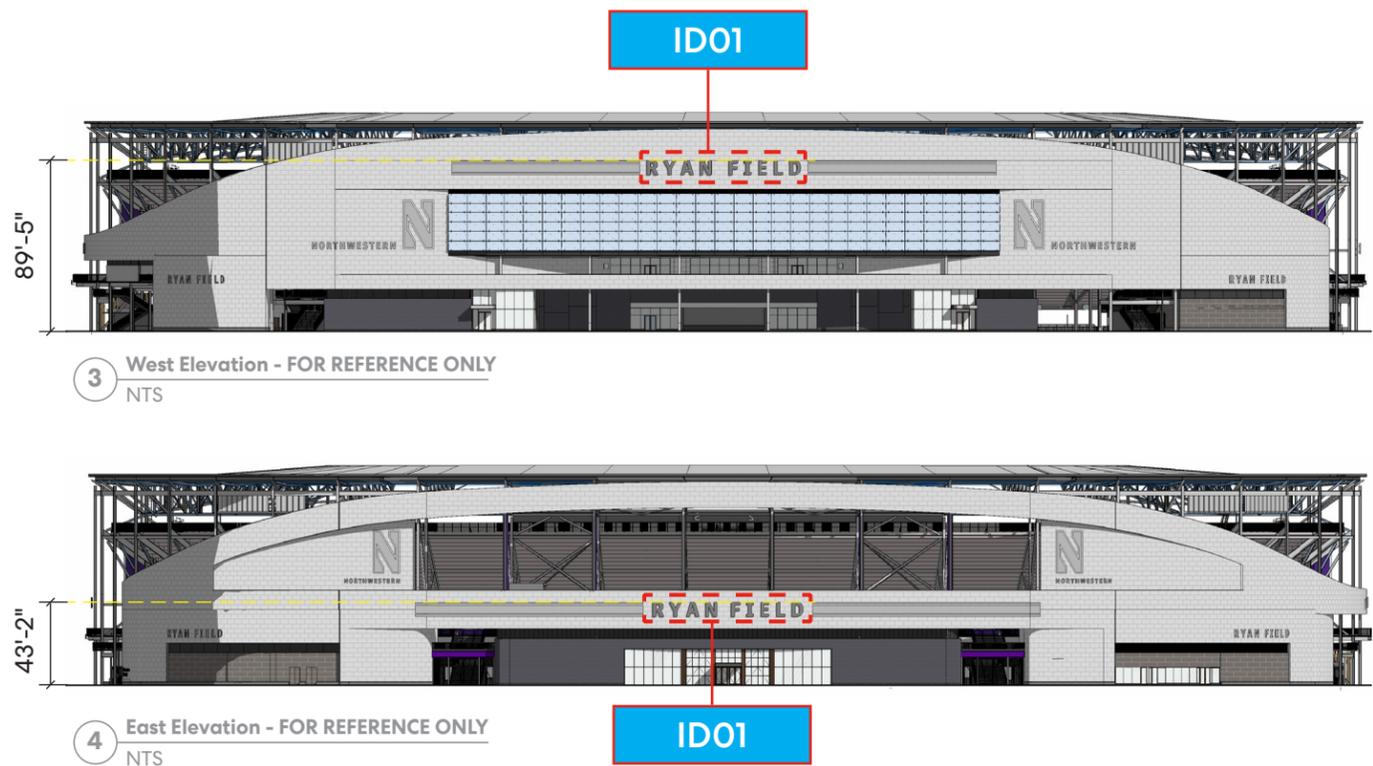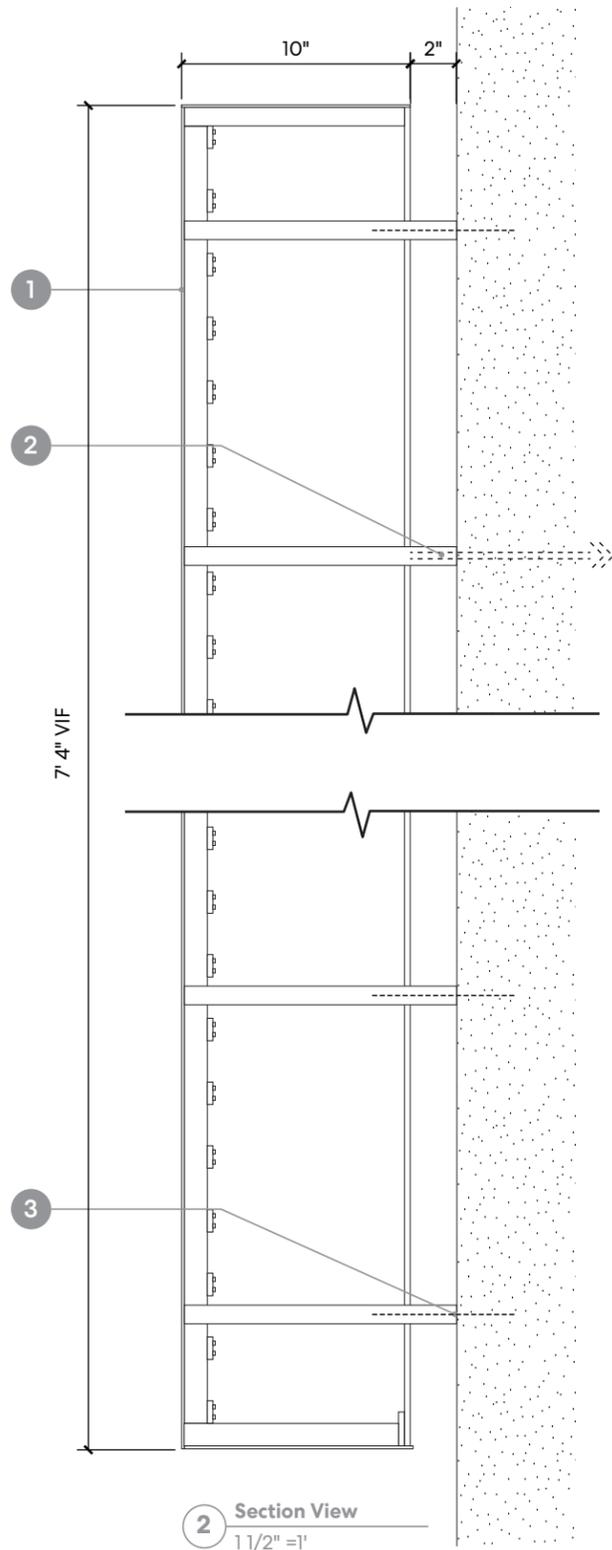

- Halo illuminated Channel Letters:** Custom fabricated aluminum reverse channel letters with white translucent polycarbonate backs and concealed LED illumination. LED color temperature to be 3000K. Face and return surfaces painted C-4, interiors shall be painted white.
- Remote Mounted Power Supplies:** Each individual letter to have dedicated power conduit through exterior facade, connecting to the back of the letter. No conduit shall be visible. All wiring shall be concealed. Coordinate wiring and power supply location with the wall construction as required. Power supplies for the letters shall be located in a concealed remote location. Power supplies shall be accessible for maintenance.
- Mounting:** Letters shall be mounted to the building with concealed hardware. Coordinate letter mounting with the conditions and materials at the installation location. Coordinate installation of the letters and related components with the wall construction so that all concealed structure, conduit, and other sign components can be properly located and installed.




Additional Notes: Sign is single sided and illuminated. All exterior painted surfaces to be finished with a protective matte clearcoat.

Refer to architectural sheet A302 for additional information on size, location and placement.


ID02 Ryan Field ID - Secondary

FACE LIT

Size:	323 SF	QTY: 1
Height Above Grade:	45'-9"	
Illumination:	Face Lit	
	7-Day Programmable: On / Off & Dimmable	
	Time On: TBD	Time Off: TBD

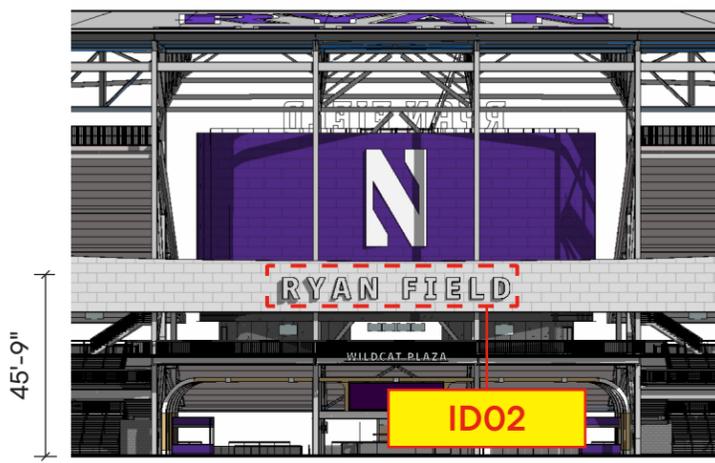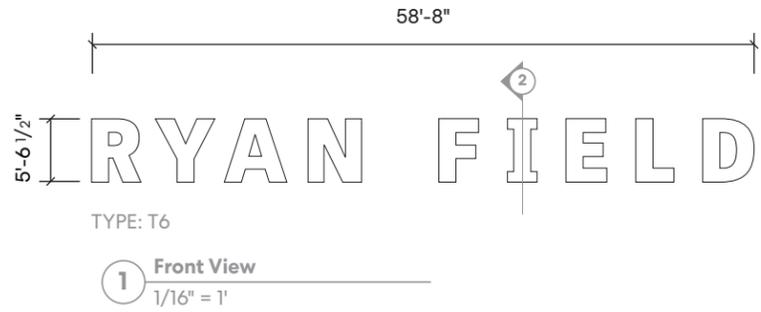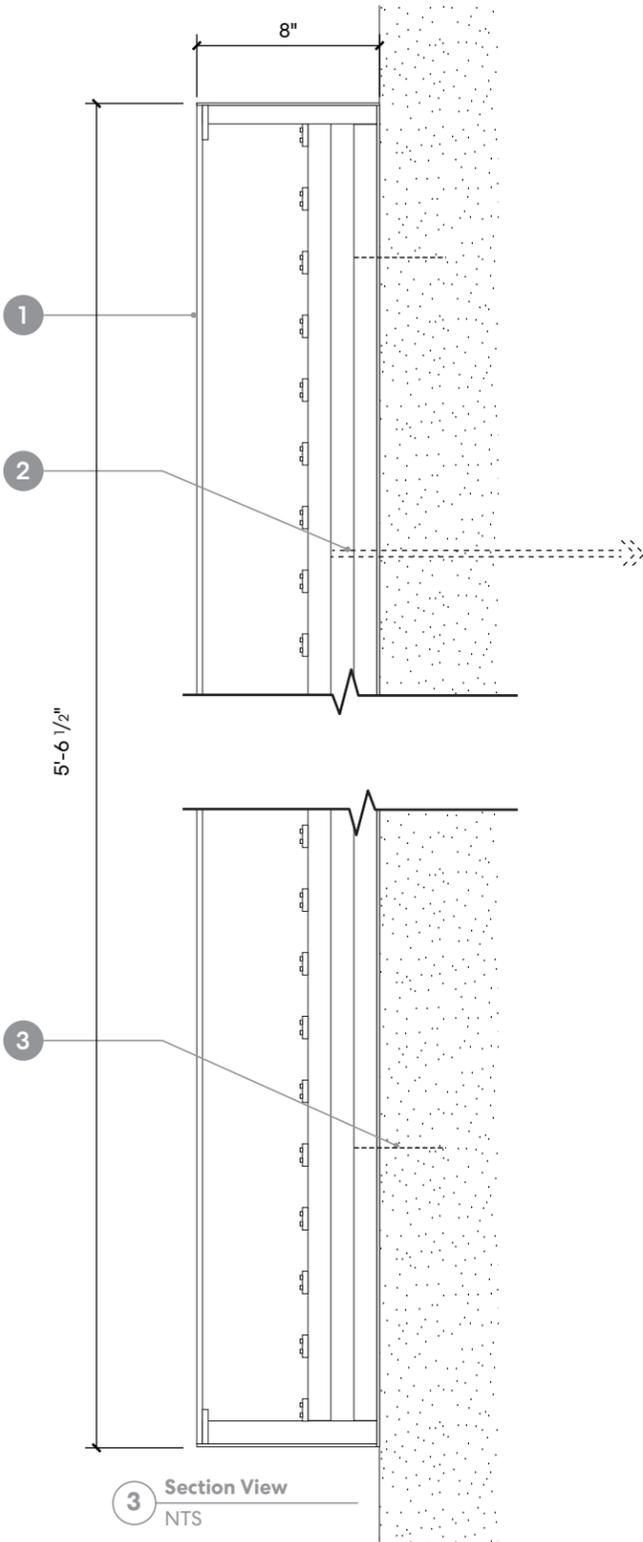

2 South Elevation
NTS

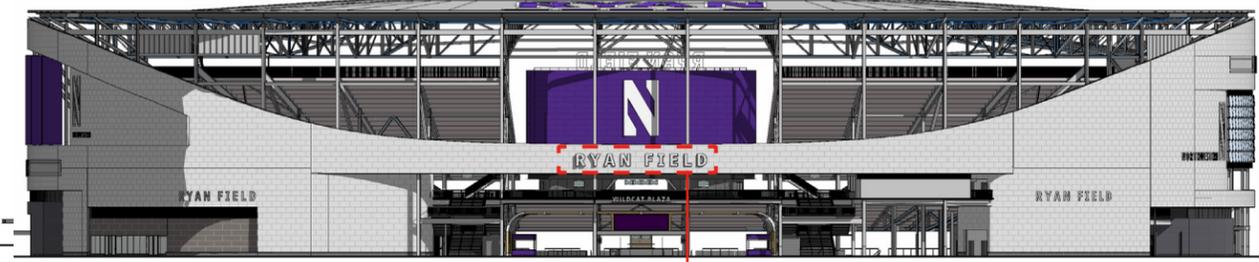

3 North Elevation - FOR REFERENCE ONLY
NTS

- Illuminated Channel Letters:** Custom fabricated aluminum channel letters with frameless, flush white translucent polycarbonate faces and concealed LED illumination. LED color temperature to be 4000K. Returns and back surfaces painted C-1, interiors shall be painted white.
- Remote Mounted Power Supplies:** Each individual letter to have dedicated power conduit through exterior facade, connecting to the back of the letter. No conduit shall be visible. All wiring shall be concealed. Coordinate wiring and power supply location with the wall construction as required. Power supplies for the letters shall be located in a concealed remote location. Power supplies shall be accessible for maintenance.
- Mounting:** Letters shall be mounted to the building with concealed hardware. Coordinate letter mounting with the conditions and materials at the installation location. Coordinate installation of the letters and related components with the wall construction so that all concealed structure, conduit, and other sign components can be properly located and installed.





Additional Notes: Sign is single sided and illuminated. All exterior painted surfaces to be finished with a protective matte clearcoat.

Refer to architectural sheet A304 for additional information on size, location and placement.

ID02.1: Ryan Field ID - Secondary

FACE LIT

Size:	323 SF	QTY: 1
Height Above Grade:	45'-8"	
illumination:	Face Lit	
	7-Day Programmable: On / Off & Dimmable	
	Time On: TBD	Time Off: TBD

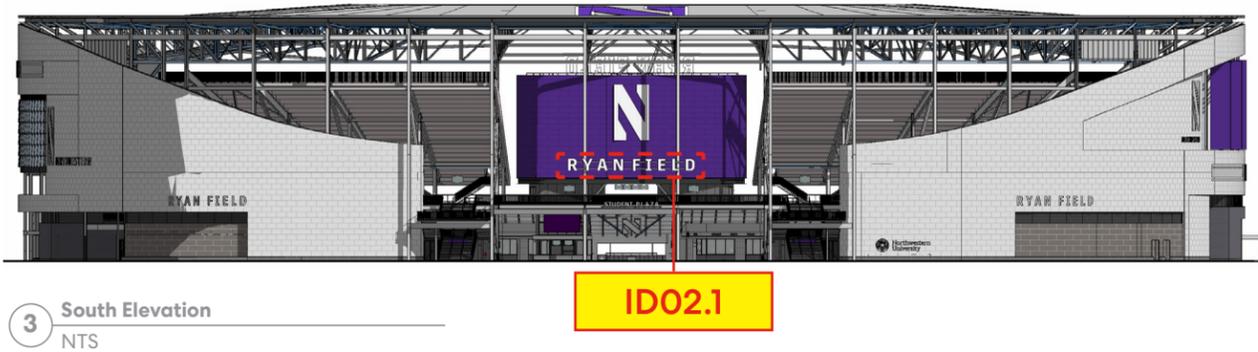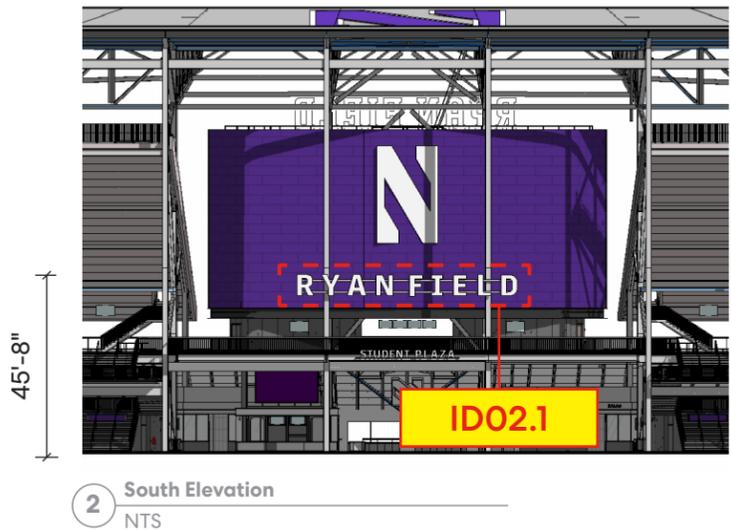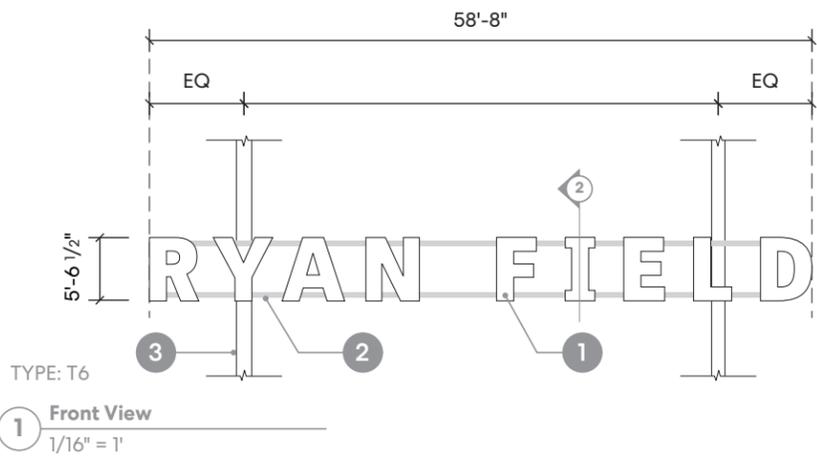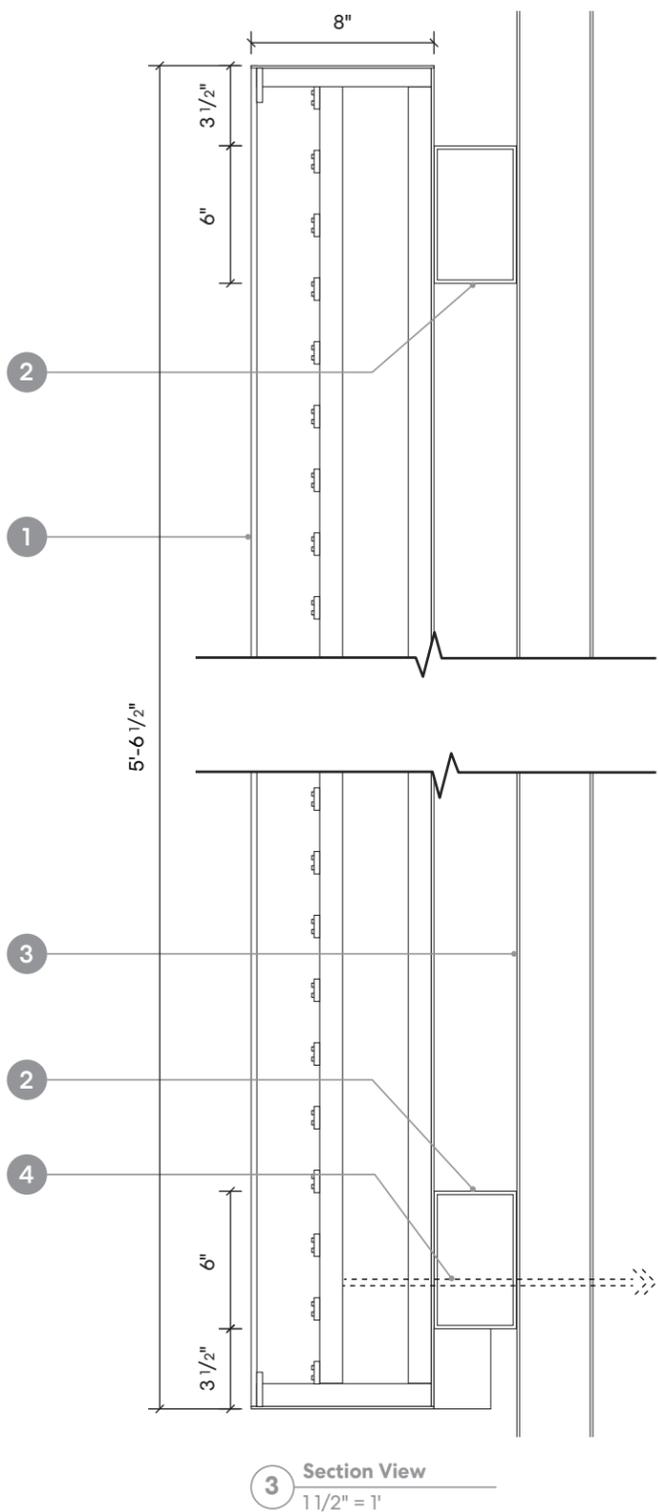

- Illuminated Channel Letters:** Custom fabricated aluminum channel letters with frameless, flush white translucent acrylic faces and concealed LED illumination. LED color temperature to be 4000K. Returns and back surfaces painted to match C-1, interiors shall be painted white.
- Mounting Raceway:** Custom fabricated aluminum raceway to provide support to the letters and conceal the electrical components and wiring. Coordinate raceway with architectural conditions and dimensions. To be centered on vertical structural beams.
- Structural Beams:** Verify dimensions and spacing in field. Mounting raceway to be attached to beams.
- Remote Mounted Power Supplies:** Power supplies for the letters shall be located on the backside of the vertical structural beams. Coordinate the power supply location with the surrounding construction. Power supplies shall be accessible for maintenance. Route power to the letters. All conduit and raceways to be painted to match the structures they are mounted to and shall not be visible from the front. All wiring shall be concealed. Coordinate wiring and power supply location as required.


Additional Notes: Sign is single sided and Illuminated. All exterior painted surfaces to be finished with a protective matte clearcoat.

Refer to architectural sheet A304 for additional information on size, location and placement.


ID03: Plaza ID

FACE LIT

Size:	160 SF	QTY: 2
Height Above Grade:	North: 26'-6"	South: 26'-6"
Illumination:	Face Lit	
	7-Day Programmable: On / Off & Dimmable	
	Time On: TBD	Time Off: TBD

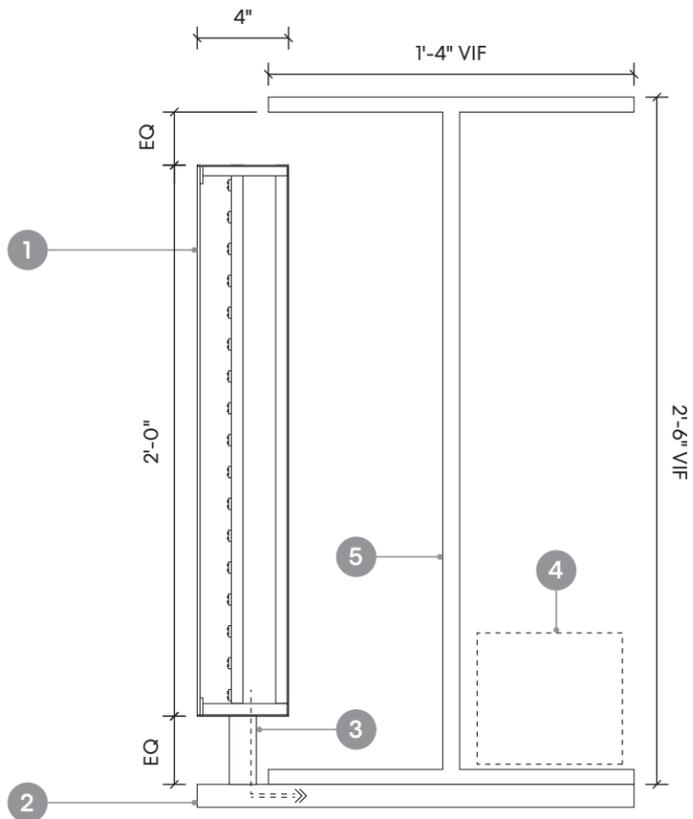

2 Section View
1 1/2" = 1'

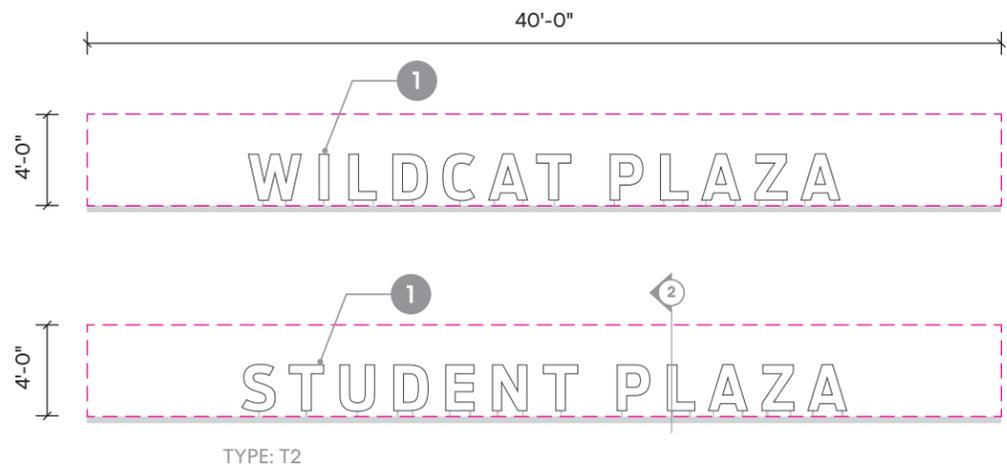


1 Front View
1/8" = 1'

NOTE:
Names are placeholder; copy subject to change and could be full color logo and/or text



3 North Elevation
NTS

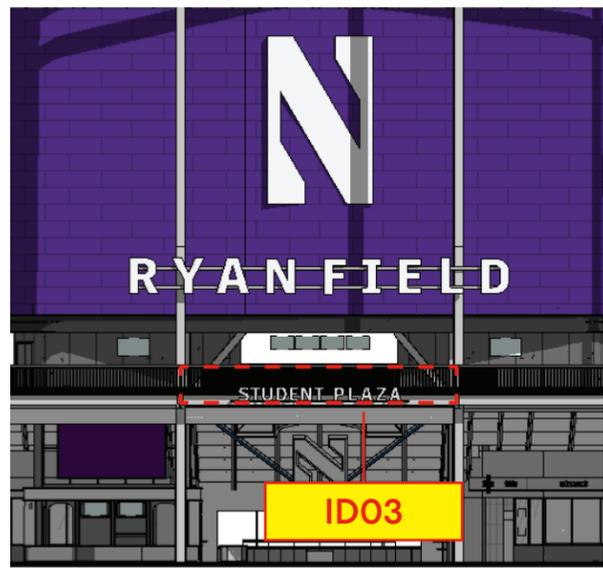


4 South Elevation
NTS


- Illuminated Channel Letters:** Custom fabricated aluminum channel letters with frameless, flush white translucent acrylic faces and concealed LED illumination. LED color temperature to be 4000K. Returns and back surfaces painted to C-1, interiors shall be painted white.
- Mounting Raceway:** Custom fabricated aluminum raceway to provide support to the letters and conceal the electrical components and wiring. Coordinate raceway with architectural conditions and dimensions. To be centered on vertical structural beams and mechanically fastened with tamperproof hardware.
- Letter Mounting Standoffs:** Minimal dimension round aluminum standoffs, welded to mounting raceway. Painted C-3.
- Remote Mounted Power Supplies:** Power supplies for the letters shall be located on the backside of the vertical structural beams. Coordinate the power supply location with the surrounding construction. Power supplies shall be accessible for maintenance. Route power to the letters. All conduit and raceways to be painted to match the structure they are mounted. All wiring shall be concealed. Coordinate wiring and power supply location as required.
- Structural Beam:** Verify dimensions in field.

Additional Notes: Sign is single sided and illuminated. All exterior painted surfaces to be finished with a protective matte clearcoat. Names are placeholder; copy subject to change.


Refer to architectural sheet A304 for additional information on size, location and placement.

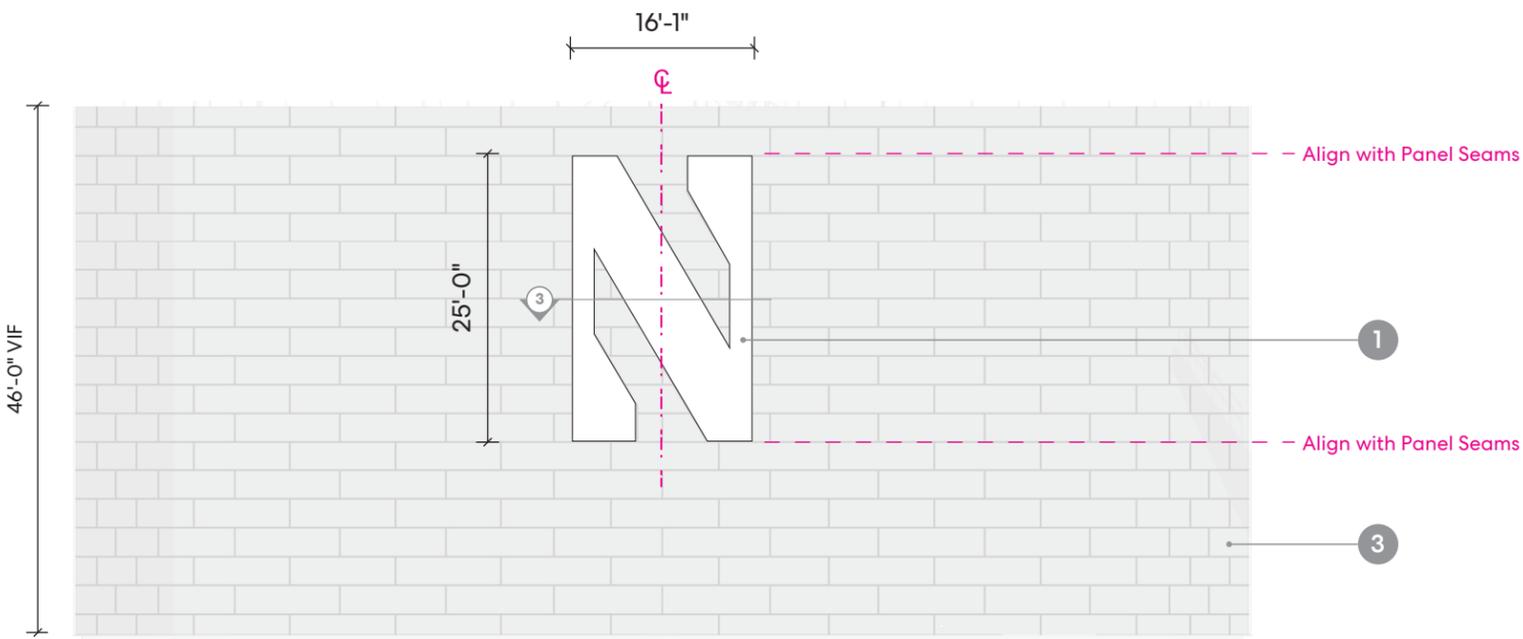


1 Elevation
Scale: 1/16" = 1'

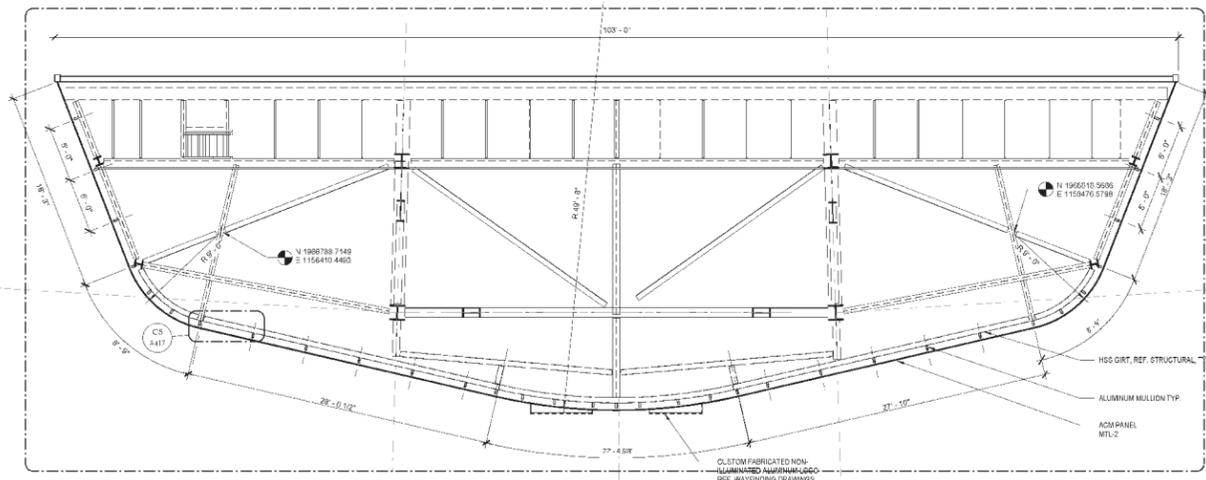


2 Plan View
Scale: NTS
SEE ARCH SHEET A417

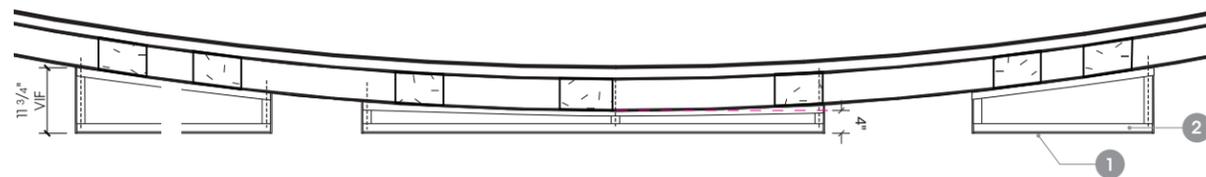

3 Plan Detail
NTS

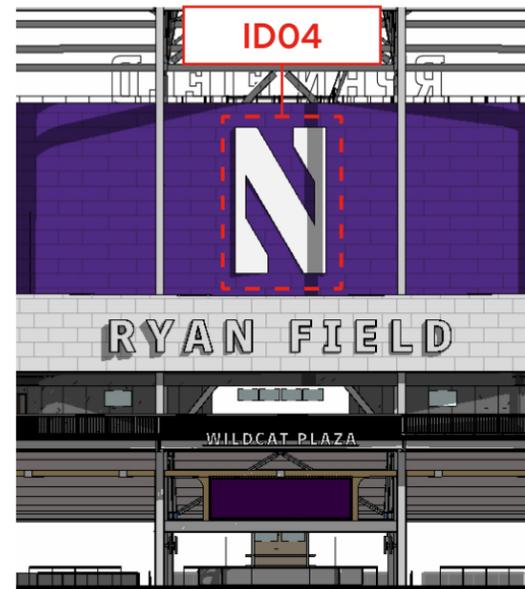

North Elevation

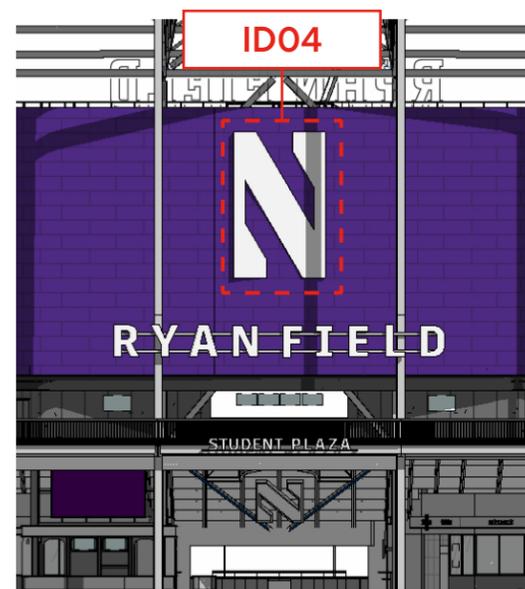

South Elevation

ID04: Scoreboard ID

NON

Size:	402 SF	QTY: 2
Height Above Grade:	North: 78'-11"	South: 78'-11"
Illumination:	Non-Illuminated	

1. **"N" Logo:** Custom fabricated non-illuminated aluminum logo painted C-1. Side returns of letters to return back to scoreboard to conceal supportive structure from the sides. No hardware to appear on face. Provide cant for drainage.
2. **Logo Support Structure:** Provide internal framing structure, as required. Support for sign to be tied into structural framework behind scoreboard. Fabricator to provide structural engineering for sign support. Support structure to be painted to match ACM panel color. To be coordinated with architectural conditions and verified in field. See architectural sheet A417 for more details.
3. **ACM Panels:** See architectural set

Additional Notes: Sign is single sided. All exterior painted surfaces to be finished with a protective matte clearcoat.


Refer to architectural sheet A308 and A417 for additional information on size, location and placement.

ST01

NON

Size:	609 SF	QTY: 2
Height Above Grade:	68'-10"	
Illumination:	Non-Illuminated	

- Limestone:** Ribbed Limestone Profile Signage. Machine ribbed textured pattern, 3/4" Width, 1/2" Depth.

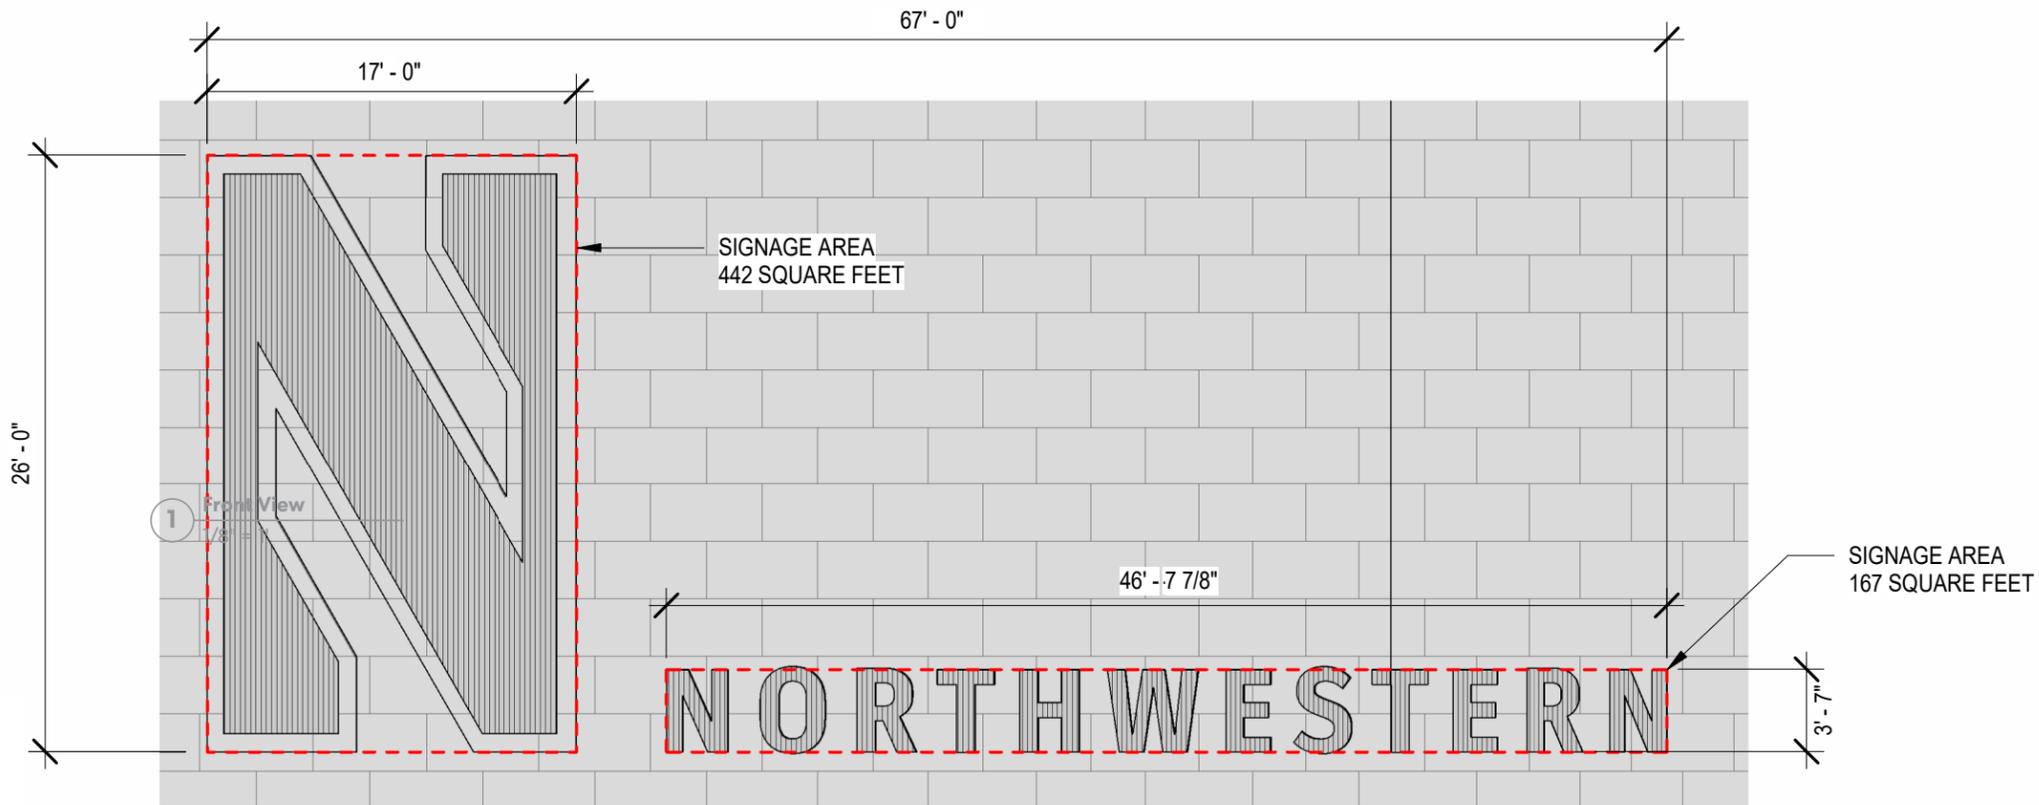


ST02

NON

Size:	400 SF	QTY: 2
Height Above Grade:	80'-9"	
Illumination:	Non-Illuminated	

- Limestone:** Ribbed Limestone Profile Signage. Machine ribbed textured pattern, 3/4" Width X 1/2" Depth.

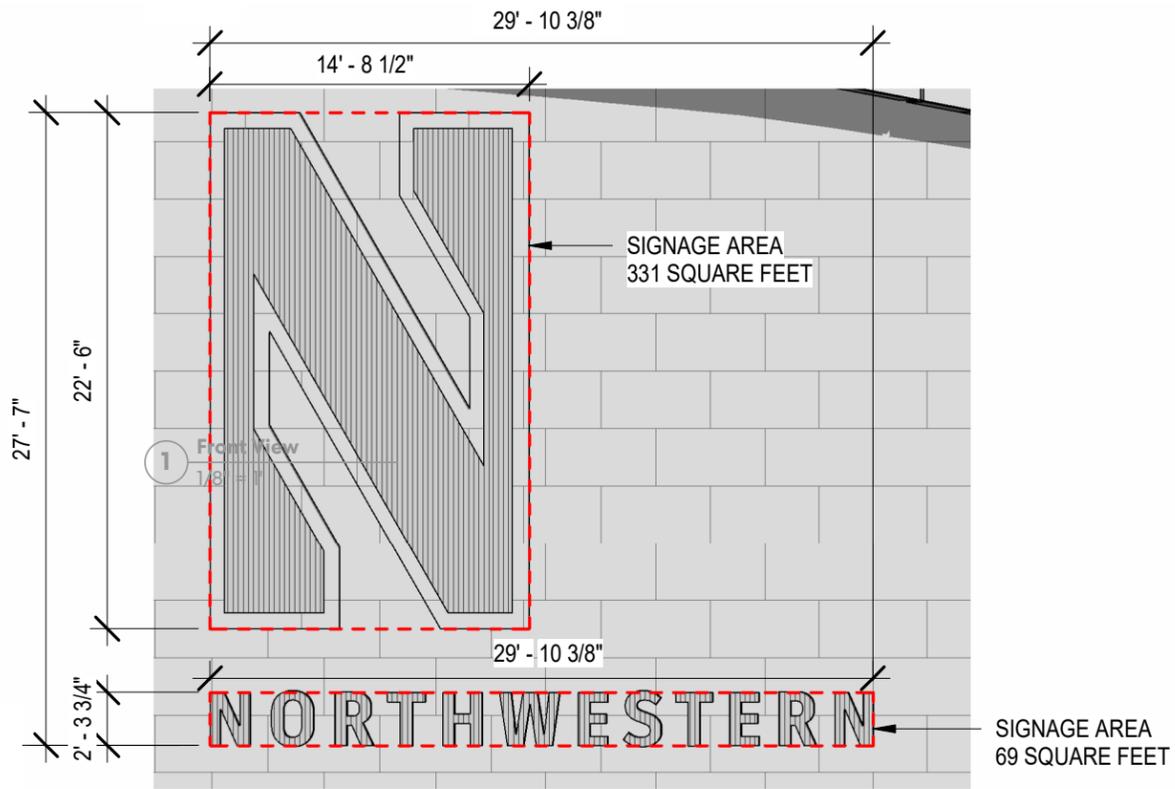


ST03


NON

Size:	182 SF	QTY: 4
Height Above Grade:	28'-10"	
Illumination:	Non-Illuminated	

- Limestone:** Ribbed Limestone Profile Signage. Machine ribbed textured pattern, 3/4" Width X 1/2" Depth.

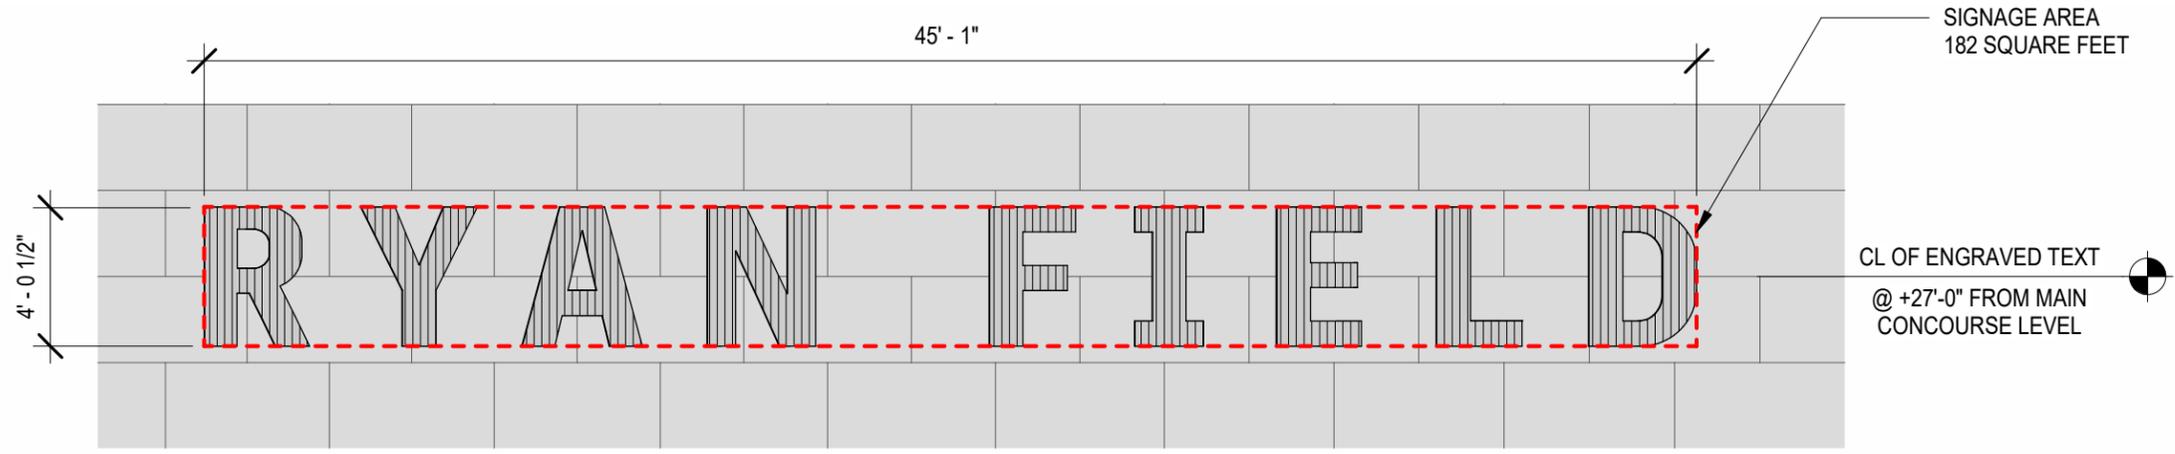

1 Front View
3/16" = 1'

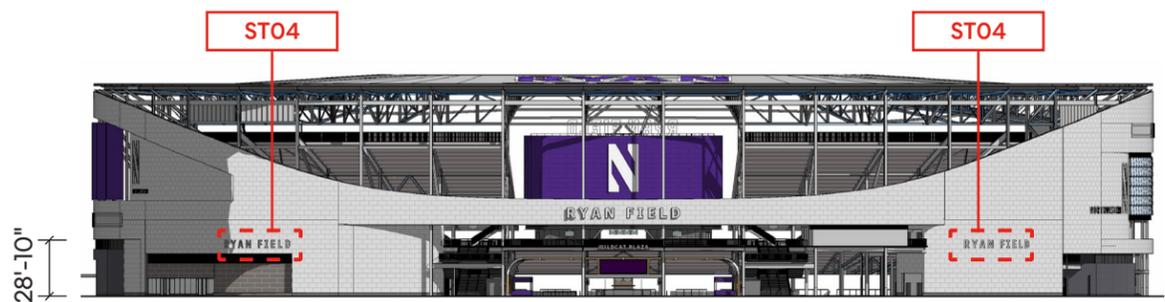

2 East Elevation
NTS

ST04

NON


Size: 142 SF QTY: 1

Height Above Grade: 10'-0"


Illumination: Non-Illuminated

- 1. Limestone: CNC Engraved NU Seal



SIGNAGE AREA
142 SQUARE FEET

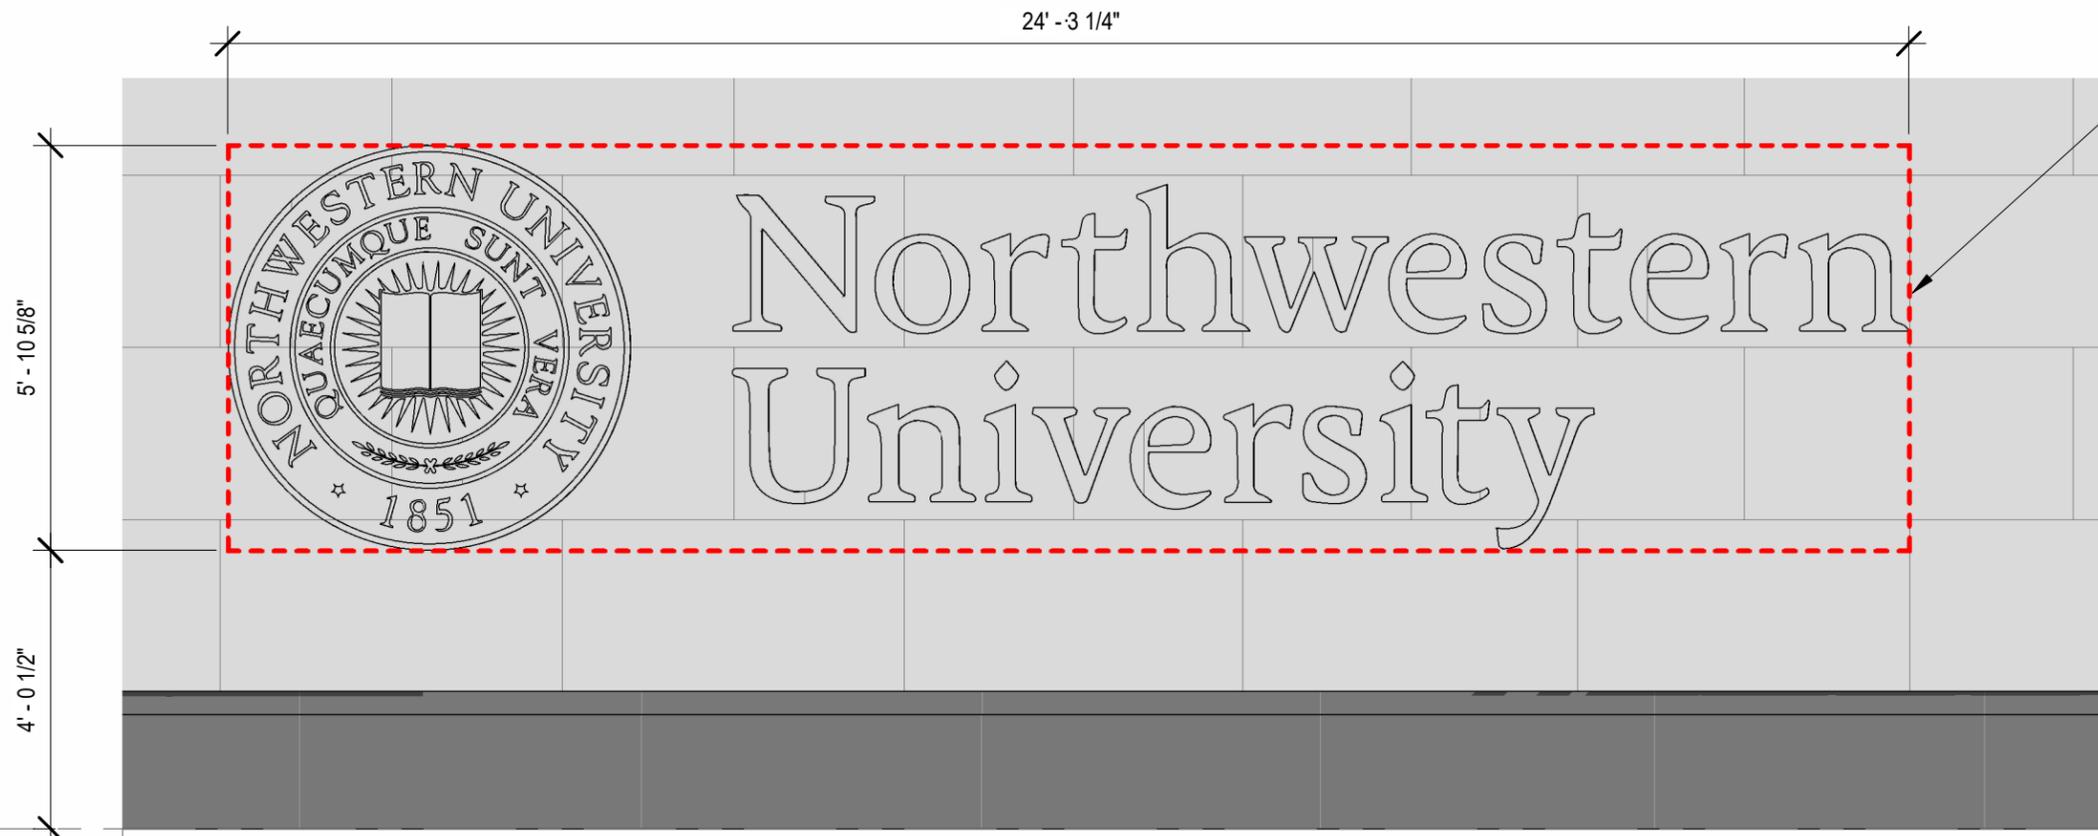

1 Front View
3/8" = 1'

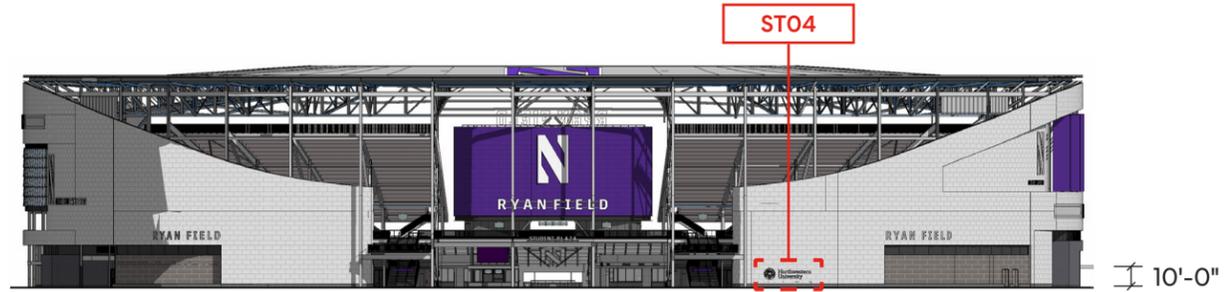

2 East Elevation
NTS

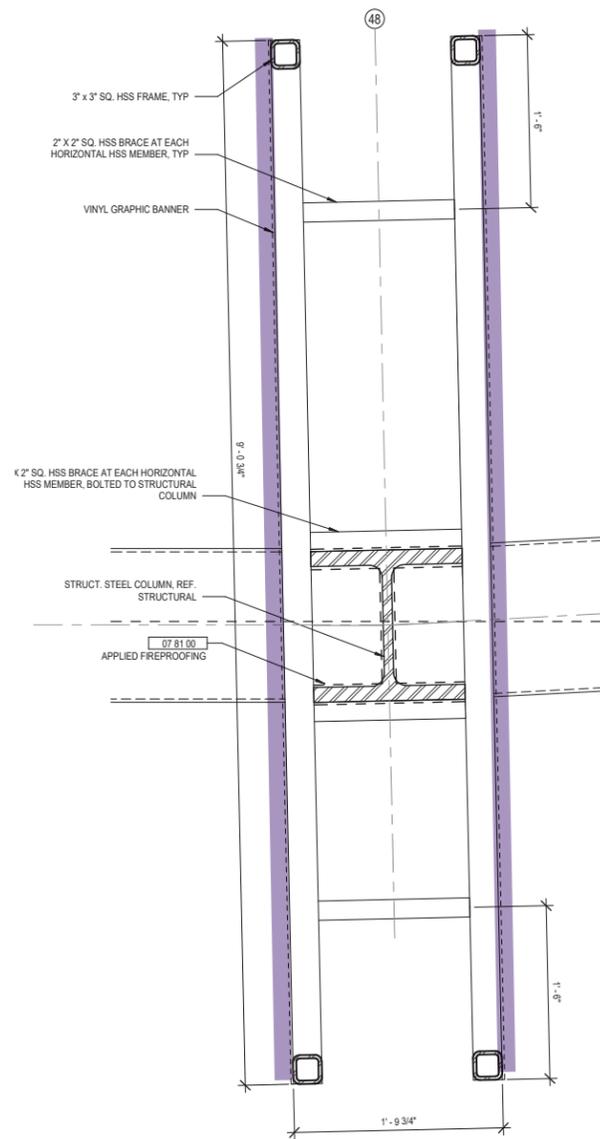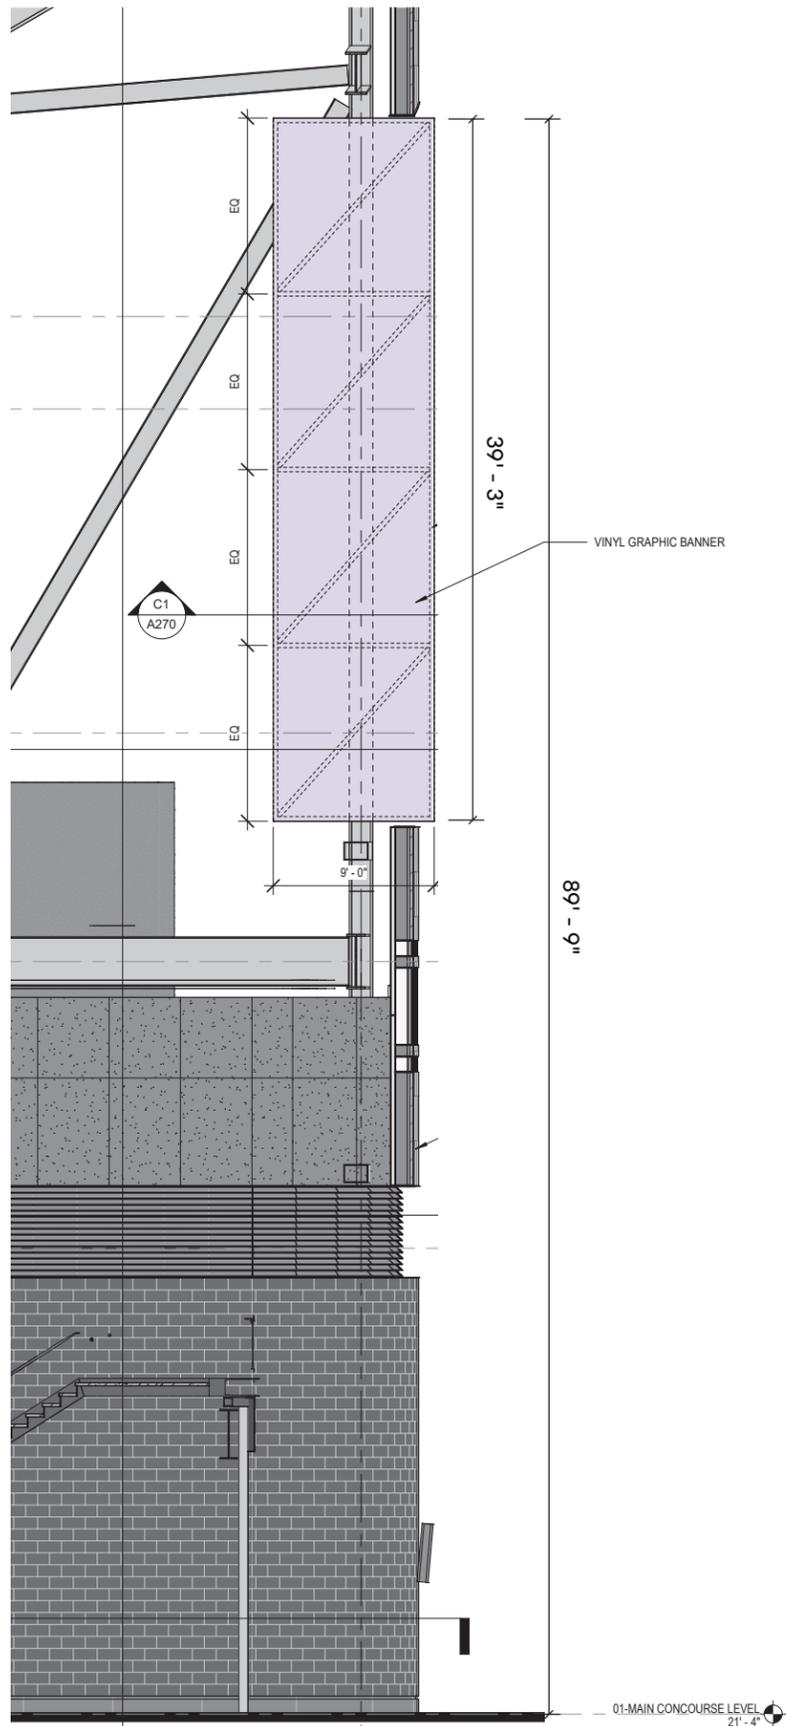

PLAN VIEW

B01: Banners

NON

Size: 353 SF / Side QTY: 6 (2-Sided)

Height Above Grade: 89'-9"

Illumination: Non-Illuminated

- Banner:** Double-sided, printed vinyl.

NW Entrance (Ashland Ave)






Key: Signage Illumination
NON HALO LIT FACE LIT

ID11: Gate ID

HALO LIT

Size:	72 SF	QTY: 4
Height Above Grade:	5'-0"	
Illumination:	Halo Lit	
	7-Day Programmable: On / Off & Dimmable	
	Time On: TBD	Time Off: TBD

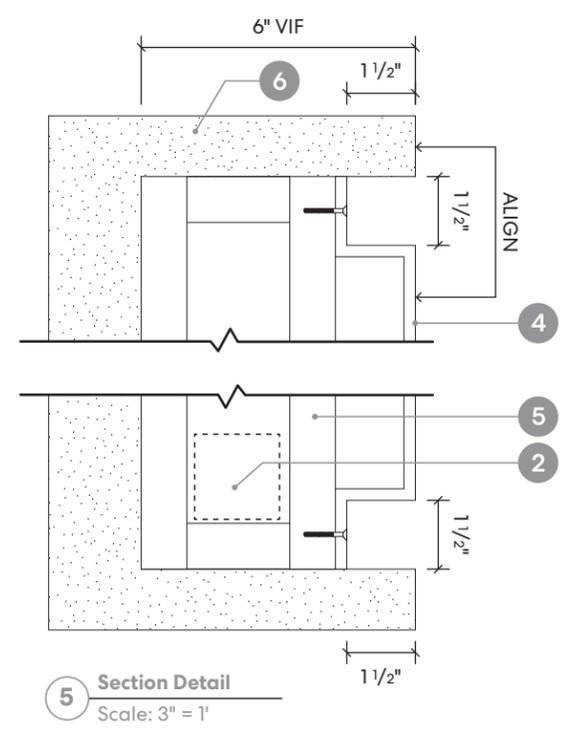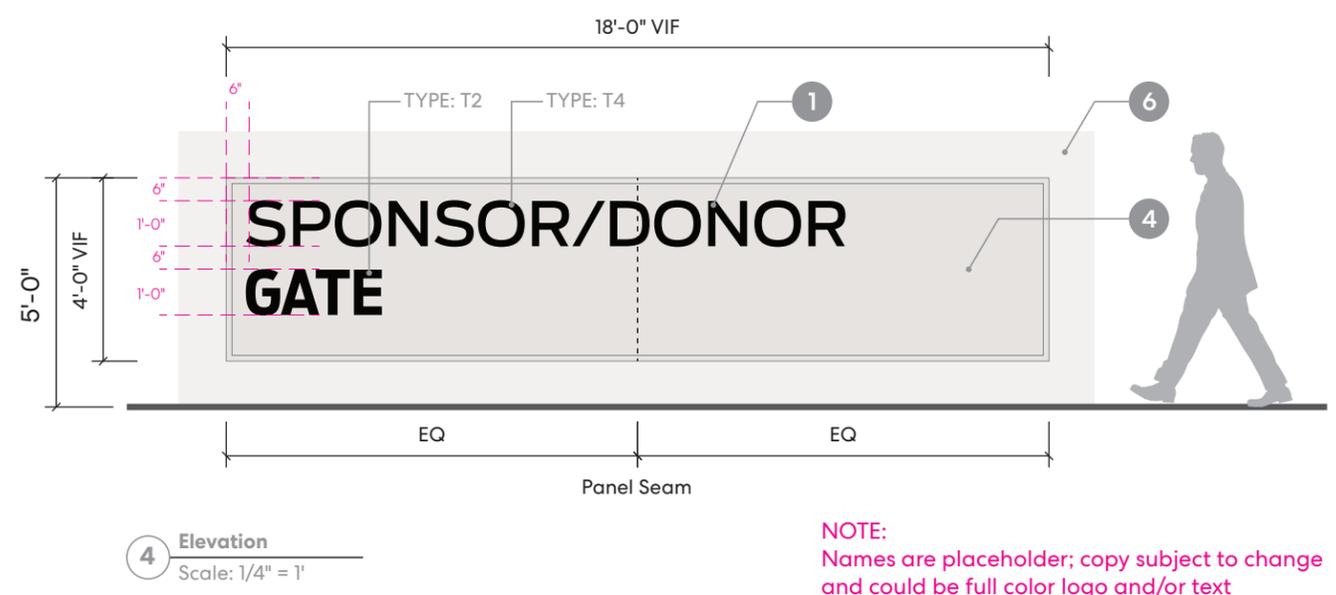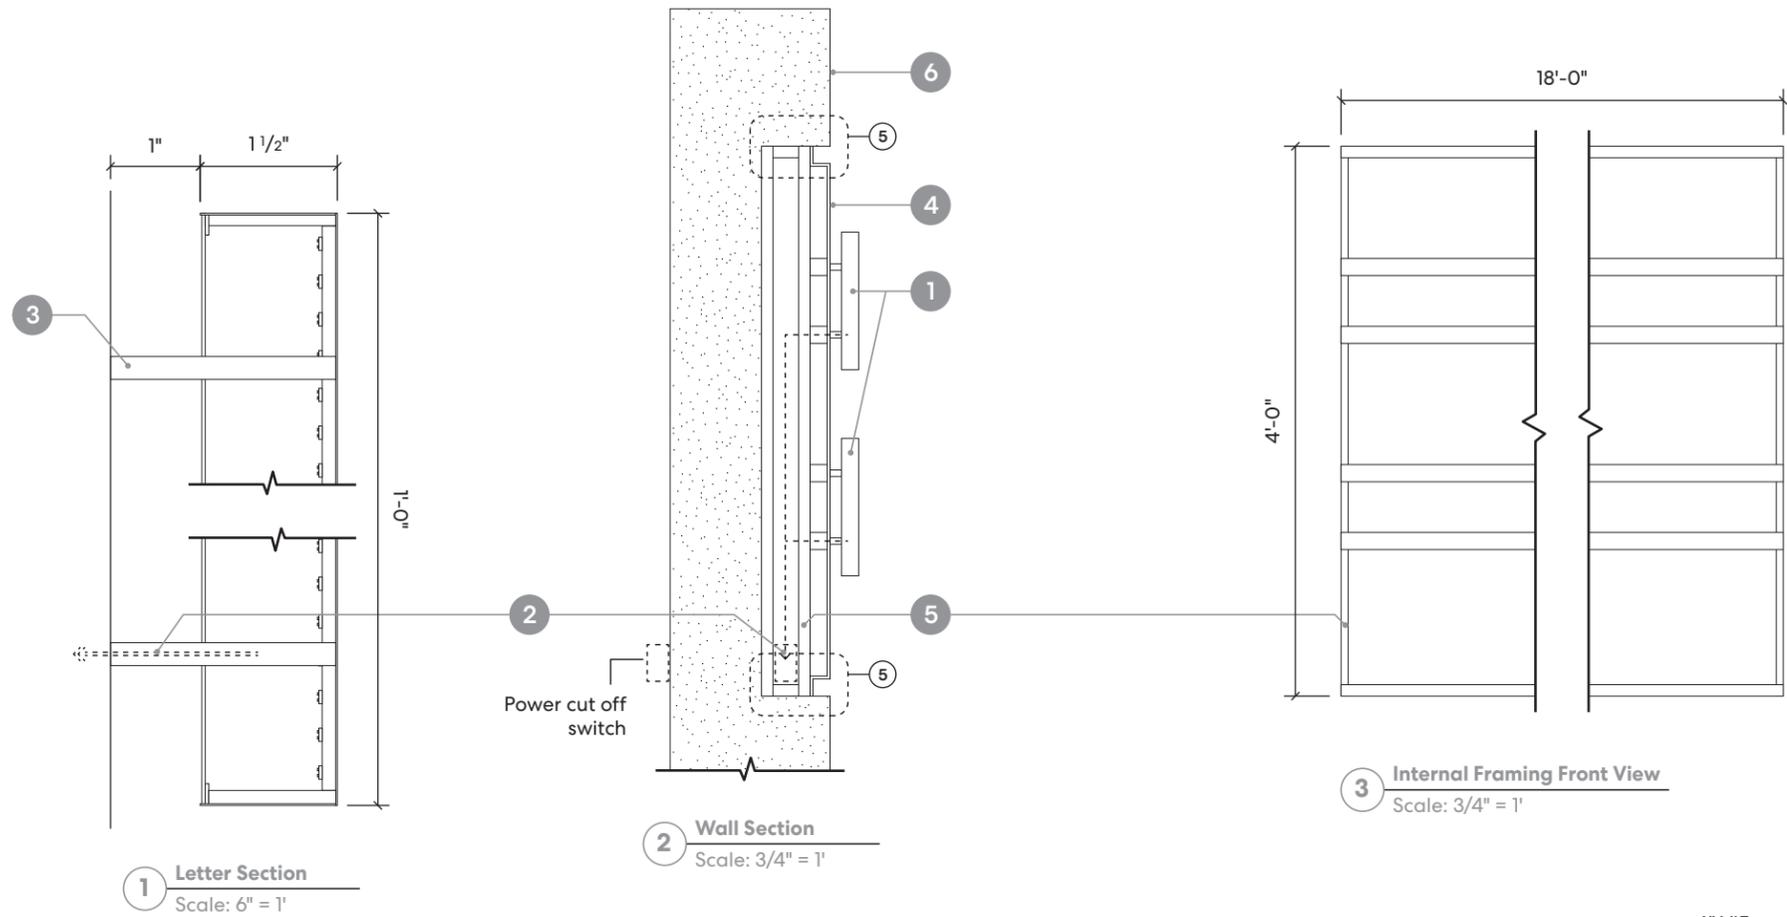

- Halo illuminated Channel Letters and Logo:** Custom fabricated aluminum reverse channel letters with frameless, flush white translucent acrylic backs and concealed LED illumination. LED color temperature to be 3000K. Face and return surfaces painted to match C-4, interiors shall be painted white
- Internal Power Supplies:** Power supplies for the letters shall be located within the internal framing structure. Power supplies shall be accessible for maintenance. Route power to the sign location and the individual letters. No raceway shall be visible. All wiring shall be concealed. Coordinate wiring and power supply location with the wall construction as required. Power cut off switch to be installed and mounted to the backside of the concrete wall, in an inconspicuous location.
- Mounting:** Letters shall be pin mounted to the face panel with concealed hardware. Coordinate letter mounting with the conditions and materials at the installation location. Coordinate installation of the letters and related components with the wall construction so that all concealed structure, conduit, and other sign components can be properly located and installed. Refer to architectural drawings for additional information on wall materials and placement.
- Face Panel:** Fabricated 1/8" aluminum panels painted to match precast concrete wall. Panels to be mounted using tamper-proof, flat head fasteners painted to match metal panels. Panel seam to be located in the center, butt jointed with minimal visibility and no visible hardware on the front face of panel.
- Internal Framing:** Fabricated aluminum framing to fill cavity and provide structure for mounting dimensional letters. Frame to be anchored to the interior of the precast concrete wall with mechanical fasteners.
- Concrete Wall:** Cast-in-place architectural concrete wall provided by others. Refer to architectural sheet AS125 for additional information on size, location and placement.

Additional Notes: Sign is single sided and illuminated. All exterior painted surfaces to be finished with a protective matte clearcoat. Messaging is placeholder; copy subject to change.

Recommendation: If/When the Donor name changes, all faces panels should be refabricated and replaced.

ID12: East Club ID



HALO LIT

Size:	4 SF	QTY: 1
Height Above Grade:	4'-2"	
Illumination:	Halo Lit	
	7-Day Programmable: On / Off & Dimmable	
	Time On: TBD	Time Off: TBD

- Halo illuminated Channel Letters and Logo:** Custom fabricated aluminum reverse channel letters with frameless, flush white translucent acrylic backs and concealed LED illumination. LED color temperature to be 3000K. Face and return surfaces painted to match C-4, interiors shall be painted white
- Internal Power Supplies:** Power supplies for the letters shall be located within the internal framing structure. Power supplies shall be accessible for maintenance. Route power to the sign location and the individual letters. No raceway shall be visible. All wiring shall be concealed. Coordinate wiring and power supply location with the wall construction as required. Power cut off switch to be installed and mounted to the backside of the concrete wall, in an inconspicuous location.
- Mounting:** Letters shall be pin mounted to the face panel with concealed hardware. Coordinate letter mounting with the conditions and materials at the installation location. Coordinate installation of the letters and related components with the wall construction so that all concealed structure, conduit, and other sign components can be properly located and installed. Refer to architectural drawings for additional information on wall materials and placement.
- Face Panel:** Fabricated 1/8" aluminum panels painted to match precast concrete wall. Panels to be mounted using tamper-proof, flat head fasteners painted to match metal panels. Panel seam to be located in the center, butt jointed with minimal visibility and no visible hardware on the front face of panel.
- Internal Framing:** Fabricated aluminum framing to fill cavity and provide structure for mounting dimensional letters. Frame to be anchored to the interior of the precast concrete wall with mechanical fasteners.
- Concrete Wall:** Cast-in-place architectural concrete wall provided by others. Refer to architectural sheet AS125 for additional information on size, location and placement.

Additional Notes: Sign is single sided and illuminated. All exterior painted surfaces to be finished with a protective matte clearcoat. Messaging is placeholder; copy subject to change.

Recommendation: If/When the Donor name changes, all faces panels should be refabricated and replaced.

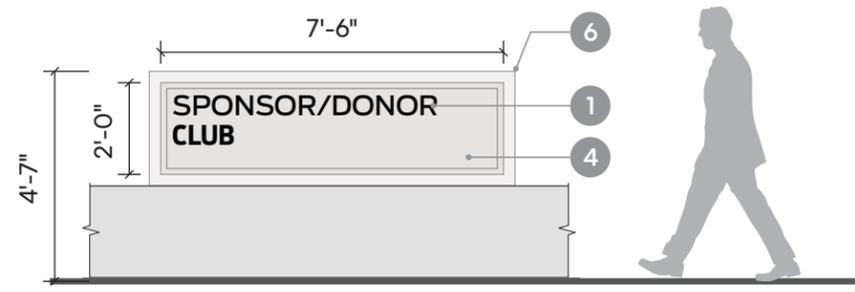
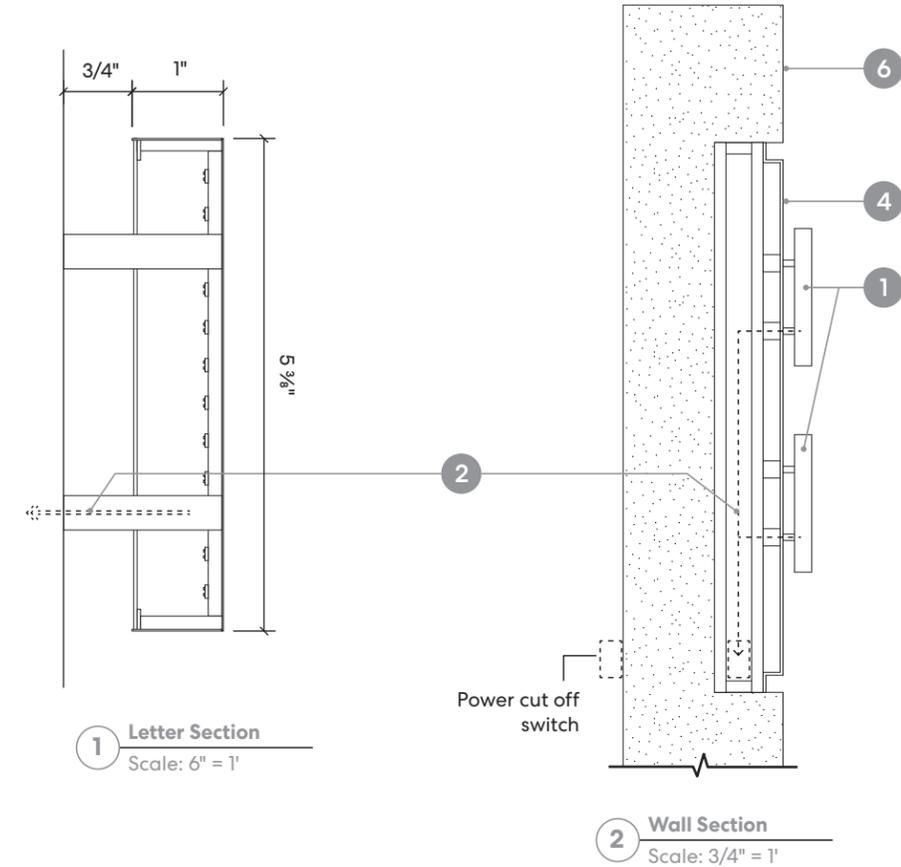


NOTE: Names are placeholder; copy subject to change and could be full color logo and/or text

D01: Plaza Donor

HALO LIT

Size:	35 SF	QTY: 1
Height Above Grade:	3'-7"	
Illumination:	Halo Lit	
	7-Day Programmable: On / Off & Dimmable	
	Time On: TBD	Time Off: TBD

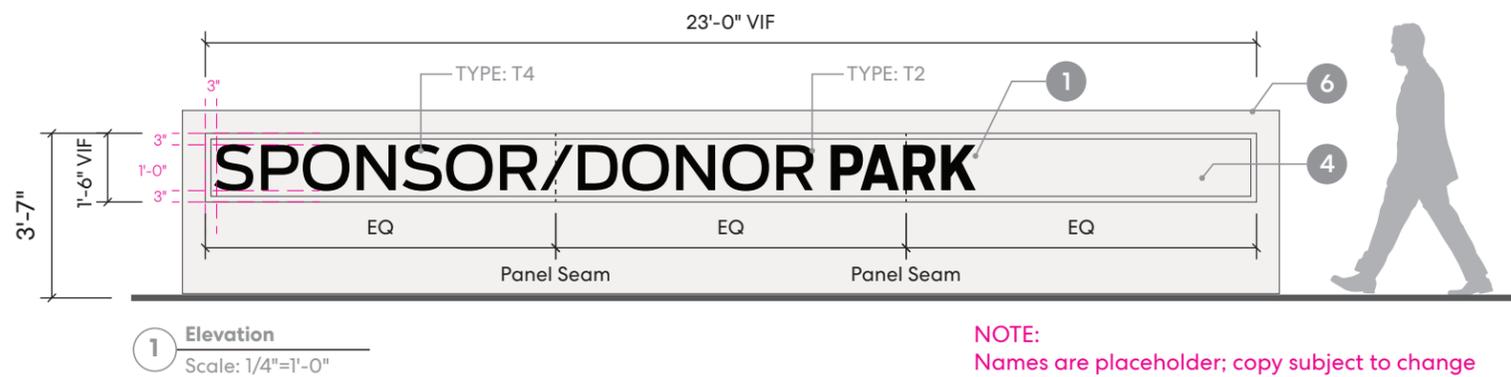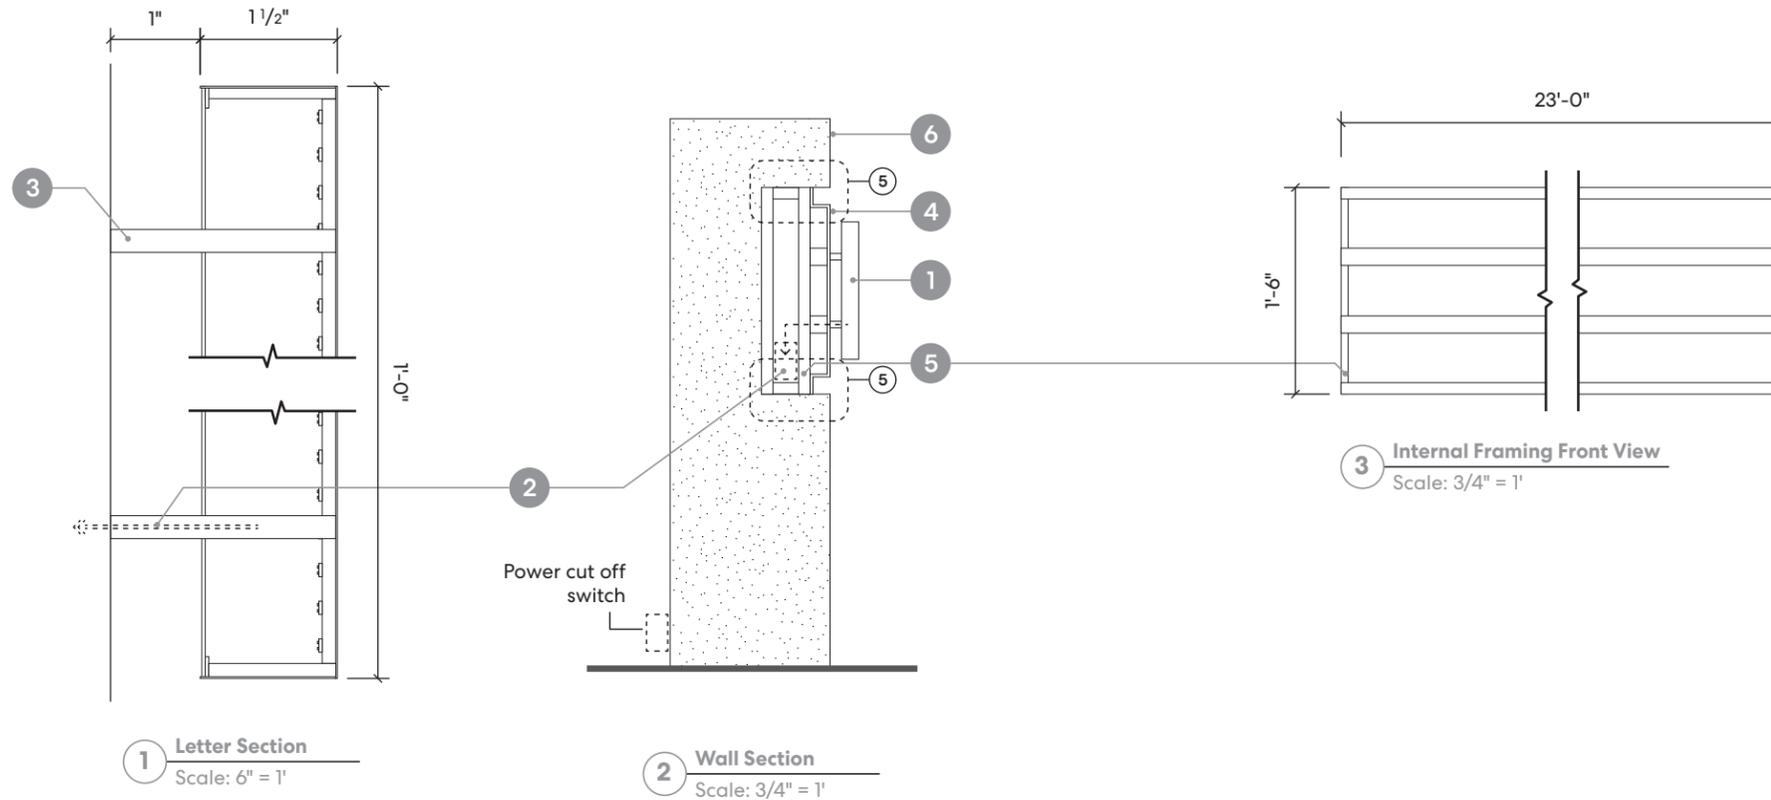

NOTE:
Names are placeholder; copy subject to change and could be full color logo and/or text

- Halo illuminated Channel Letters and Logo:** Custom fabricated aluminum reverse channel letters with frameless, flush white translucent acrylic backs and concealed LED illumination. LED color temperature to be 3000K. Face and return surfaces painted to match C-4, interiors shall be painted white
- Internal Power Supplies:** Power supplies for the letters shall be located within the internal framing structure. Power supplies shall be accessible for maintenance. Route power to the sign location and the individual letters. No raceway shall be visible. All wiring shall be concealed. Coordinate wiring and power supply location with the wall construction as required. Power cut off switch to be installed and mounted to the backside of the precast concrete wall, in an inconspicuous location.
- Mounting:** Letters shall be pin mounted to the face panel with concealed hardware. Coordinate letter mounting with the conditions and materials at the installation location. Coordinate installation of the letters and related components with the wall construction so that all concealed structure, conduit, and other sign components can be properly located and installed. Refer to architectural drawings for additional information on wall materials and placement.
- Face Panel:** Fabricated 1/8" aluminum panels painted to match precast concrete wall. Panels to be mounted using tamper-proof, flat head fasteners painted to match metal panels. Panel seam to be located in the center, butt jointed with minimal visibility and no visible hardware on the front face of panel.
- Internal Framing:** Fabricated aluminum framing to fill cavity and provide structure for mounting dimensional letters. Frame to be anchored to the interior of the precast concrete wall with mechanical fasteners.
- Concrete Wall:** Cast-in-place architectural concrete wall provided by others. Refer to architectural sheet AS125 for additional information on size, location and placement.

Additional Notes: Sign is single sided and illuminated. All exterior painted surfaces to be finished with a protective matte clearcoat. Messaging is placeholder; copy subject to change.


Recommendation: If/When the Donor name changes, all faces panels should be refabricated and replaced.

Piers

NON

Size:	1 SF	QTY: 2
Height Above Grade:	8'-11"	
Illumination:	Non-Illuminated	

1. Pier: Limestone Pier with engraved "N" logo.

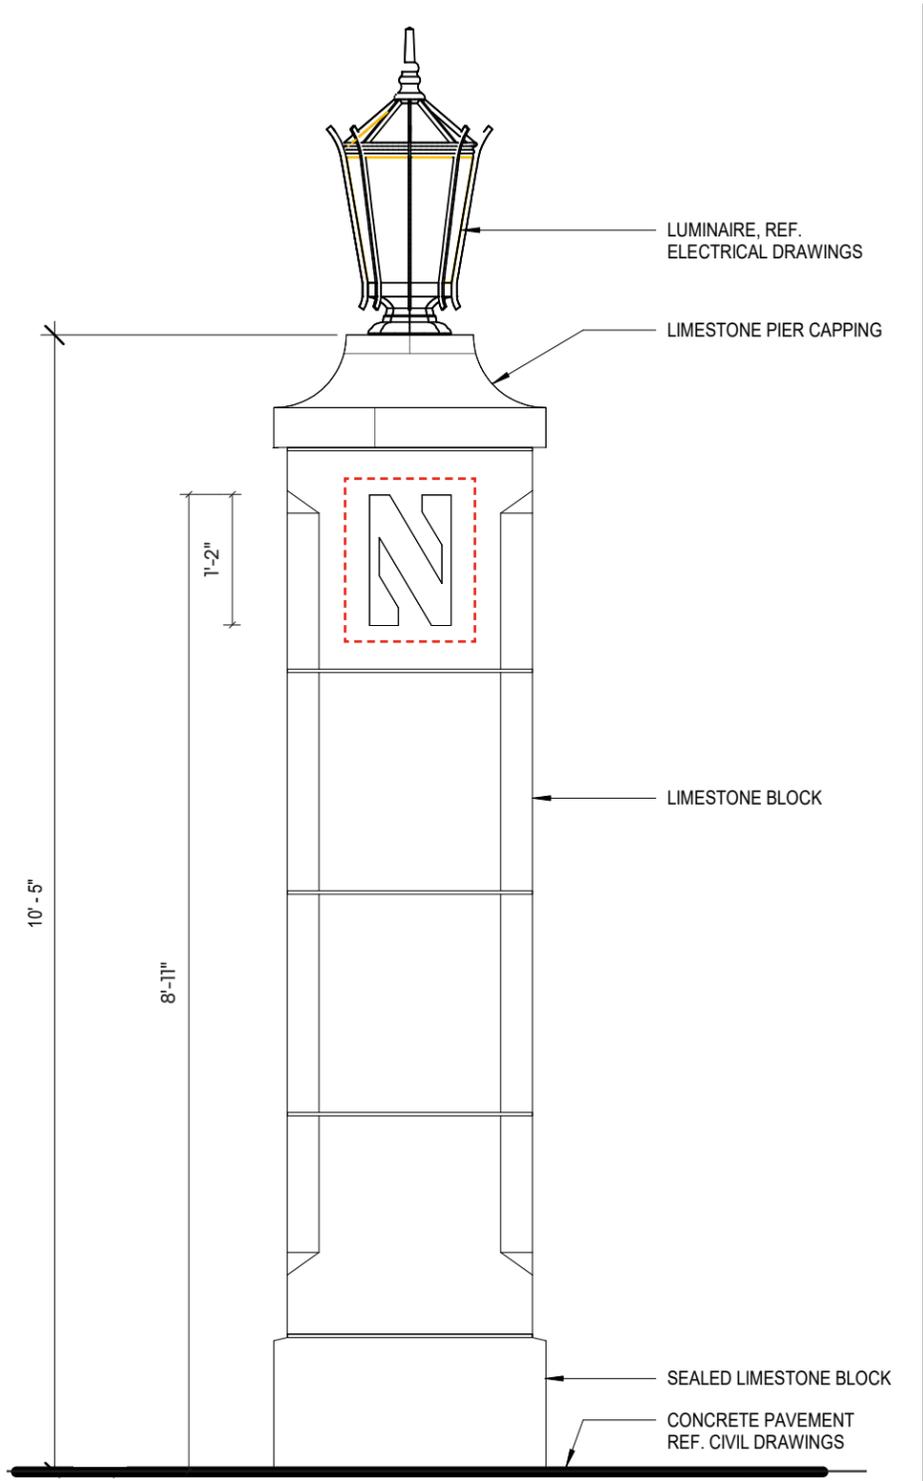

Stadium Concourse Entrance




D05: Sponsor Identification

FACE LIT

Size:	110 SF	QTY: 2
Height Above Grade:	21'-2"	
illumination:	Face Lit	
	7-Day Programmable: On / Off & Dimmable	
	Time On: TBD	Time Off: TBD

1. Allotted size for future donor/sponsor signage at Entry 1 and 4 Stairs.

Signage content and fabrication methodology to be determined (by others).

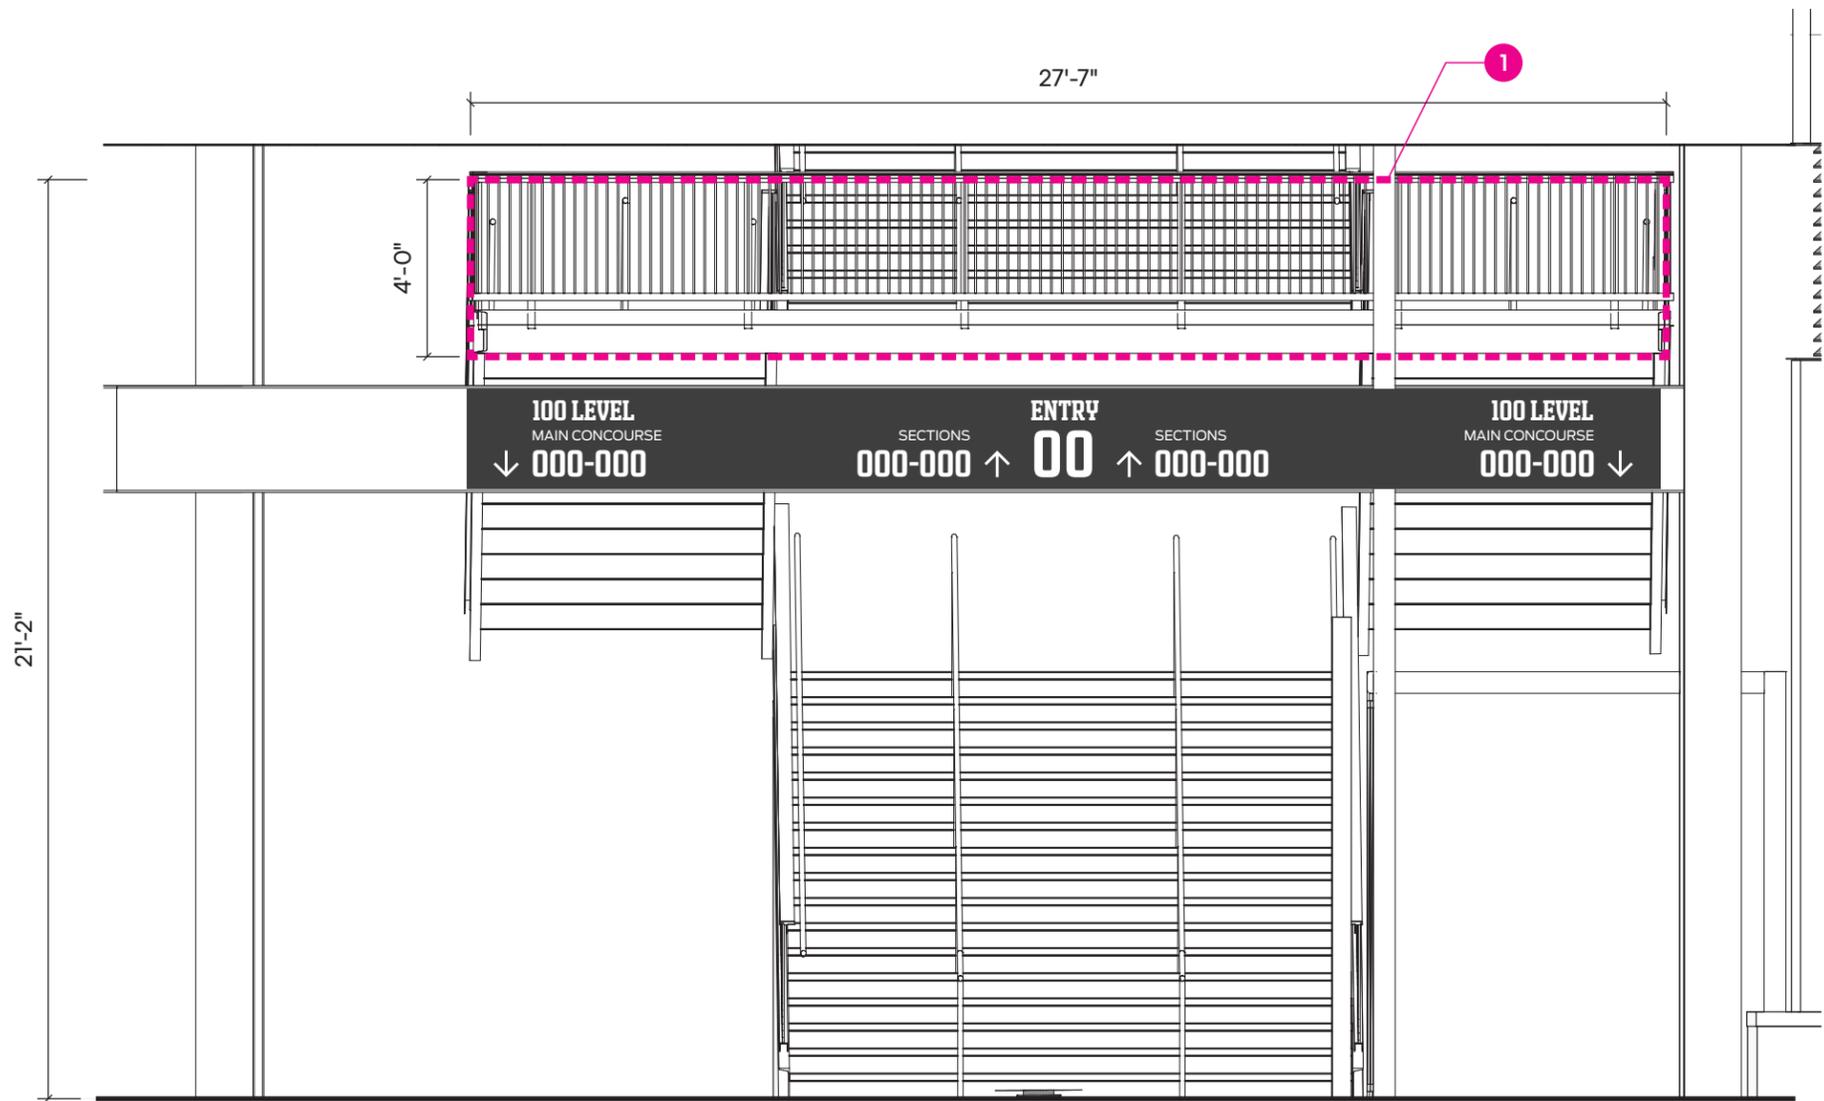

NOTE:
Sign shown in rendering is placeholder; copy subject to change and could be full color logo and/or text



DR04: Directional - Overhead

NON

Size: 75 SF QTY: 8

Height Above Grade: 16'-5"

Illumination: Non-Illuminated

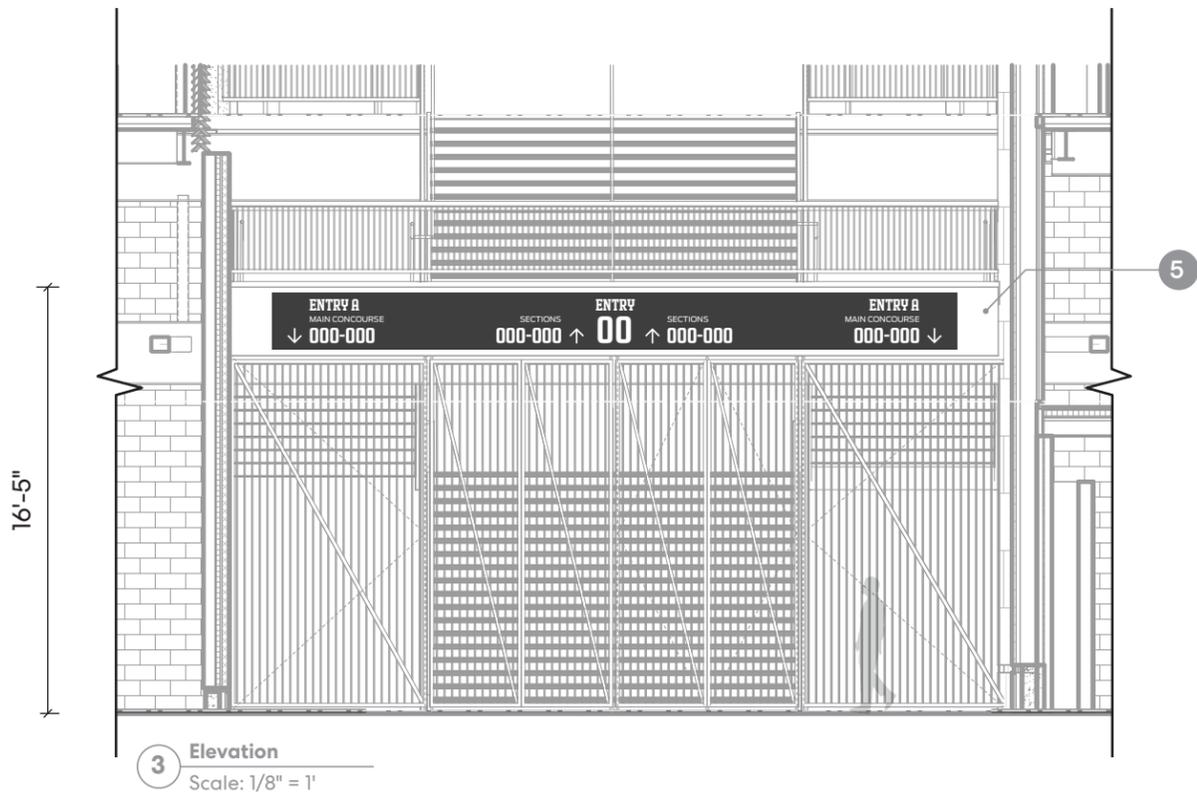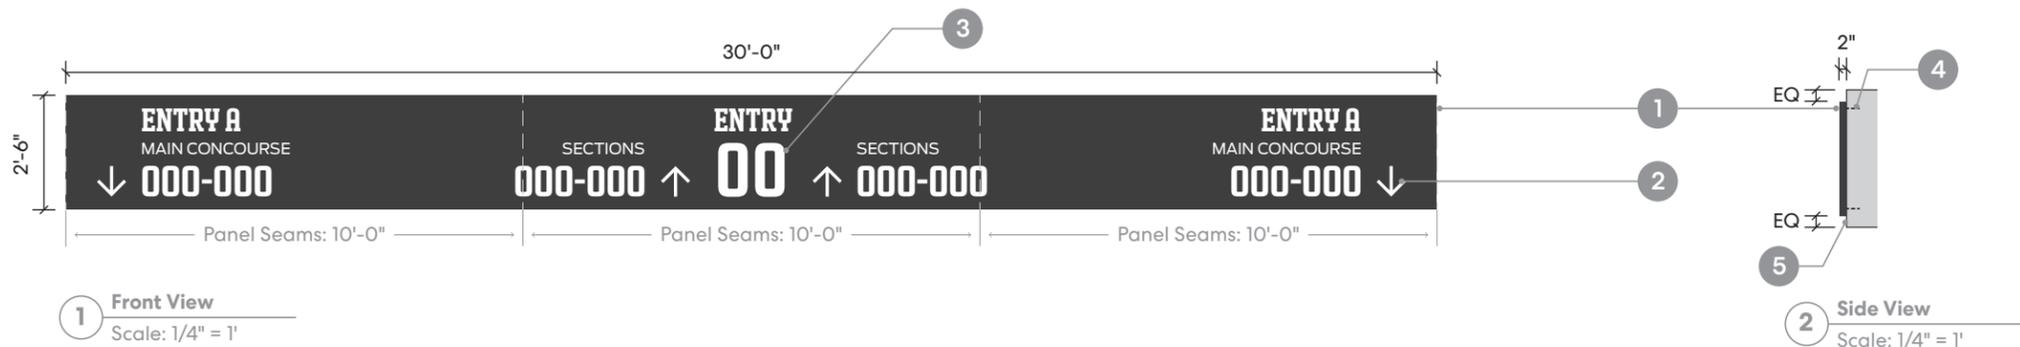

1. **Sign panel:** Custom fabricated aluminum sign cabinet painted C-4. Panel seams to be jointed in a way that is not visible from the face side. Provide internal framing as required. No hardware to appear on the face of the cabinet
2. **Text + Arrows:** Masked and painted text and symbols C-1.
3. **Large Numbers:** 1/2" thk flat cut acrylic characters, faces painted C-1, returns painted C-2. Adhered to surface of sign panel.
4. **Mounting:** Sign Cabinet shall be mounted flush to architectural condition with concealed hardware. Coordinate mounting with the conditions and materials at the installation location. Coordinate installation of the sign cabinet and related components with the wall construction so that all concealed structure and other sign components can be properly located and installed.
5. **Gate Facade:** Typical architectural structure at scheduled locations.



Additional Notes: Sign is single sided. Sign to be finished with protective matte clearcoat. Messaging is placeholder; copy subject to change.

Refer to architectural sheet A560 and A562 for additional information on size, location and placement.

DR05: Entry ID Blade


NON

Size:	8 SF	QTY: 7
Height Above Grade:	16'-5"	
Illumination:	Non-Illuminated	

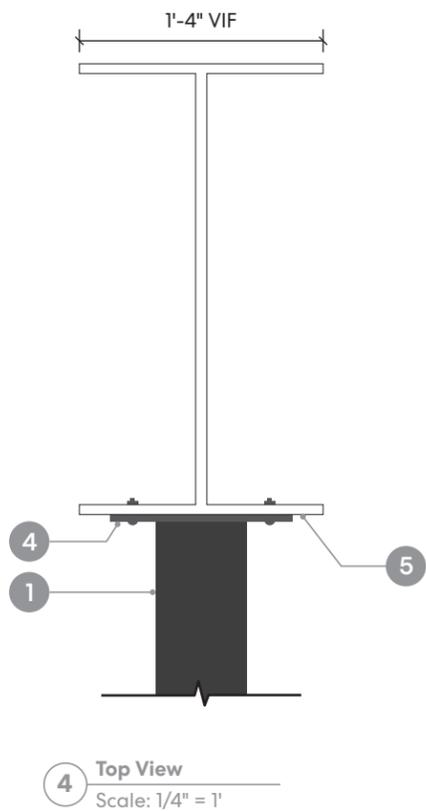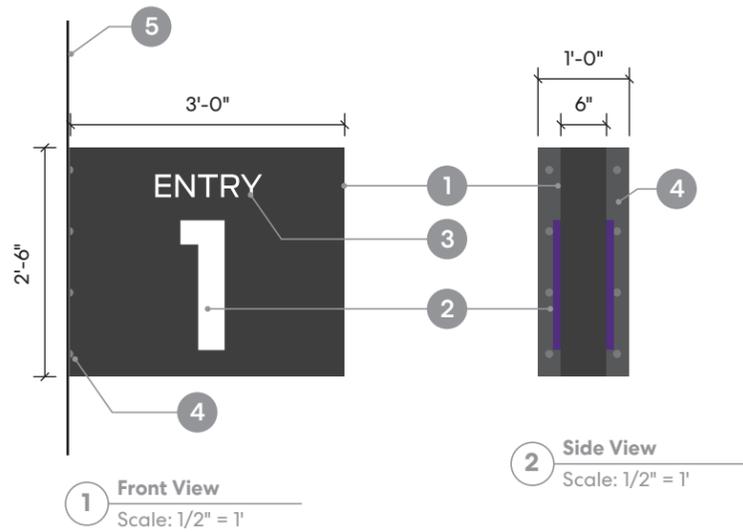

- 1. Sign panel:** Custom fabricated aluminum sign cabinet painted C-4. Provide internal framing as required. No hardware to appear on the face of the cabinet.
- 2. Number:** 1/2" thk flat cut acrylic characters, faces painted C-1, returns painted C-2. Adhered to surface of sign panel.
- 3. Text:** Masked and painted text C-1.
- 4. Mounting Plate:** 1/4" thk aluminum plate welded to sign panel, painted C-3. Mounting plate to be mounted flush to structural beam with tamperproof hardware, painted C-3. Coordinate mounting with the conditions and materials at the installation location. Coordinate installation of the sign cabinet and related components with the beam so that all concealed structure and other sign components can be properly located and installed.
- 5. Beam:** Typical architectural structure at scheduled locations.

Additional Notes: Sign is double sided. Sign to be finished with protective matte clearcoat.

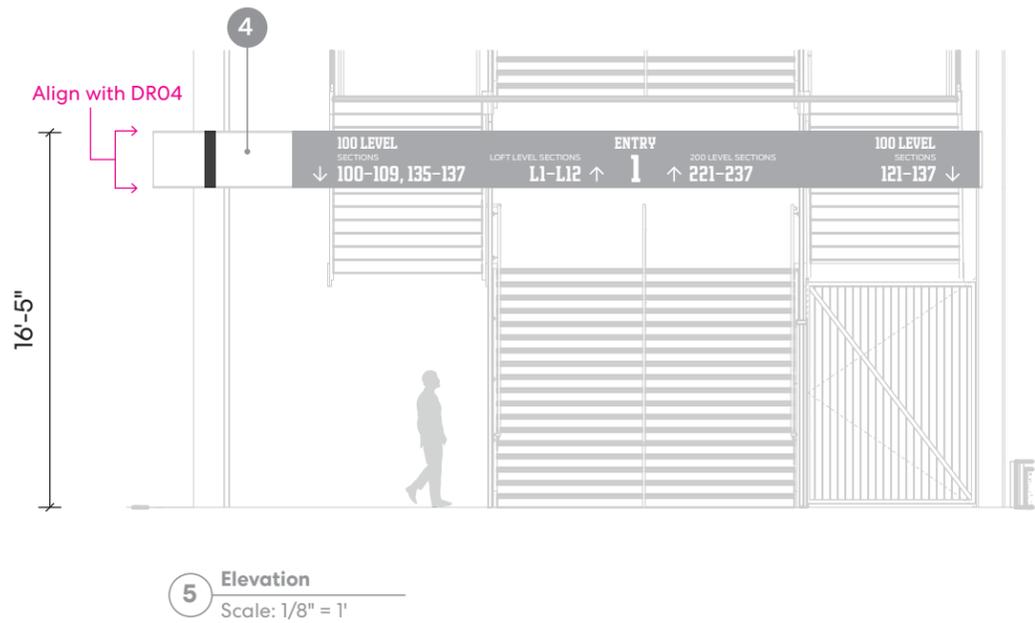


D03: VIP/Press Entrance Donor

NON

Size:	22 SF	QTY: 2
Height Above Grade:	12'-8"	
Illumination:	Non-Illuminated	

- 1. Dimensional Letters:** Flat water jet cut aluminum letters painted C-1.
- 2. Mounting:** Letters shall be pin mounted flush to the canopy with concealed hardware. Coordinate letter mounting with the conditions and materials at the installation location. Coordinate installation of the letters and related components with the wall construction so that all concealed structure and other sign components can be properly located and installed.
- 3. Canopy:** Existing canopy. Verify conditions on site.



Additional Notes: Sign is single sided. Letters to be finished with protective matte clearcoat. Messaging is placeholder; copy subject to change.

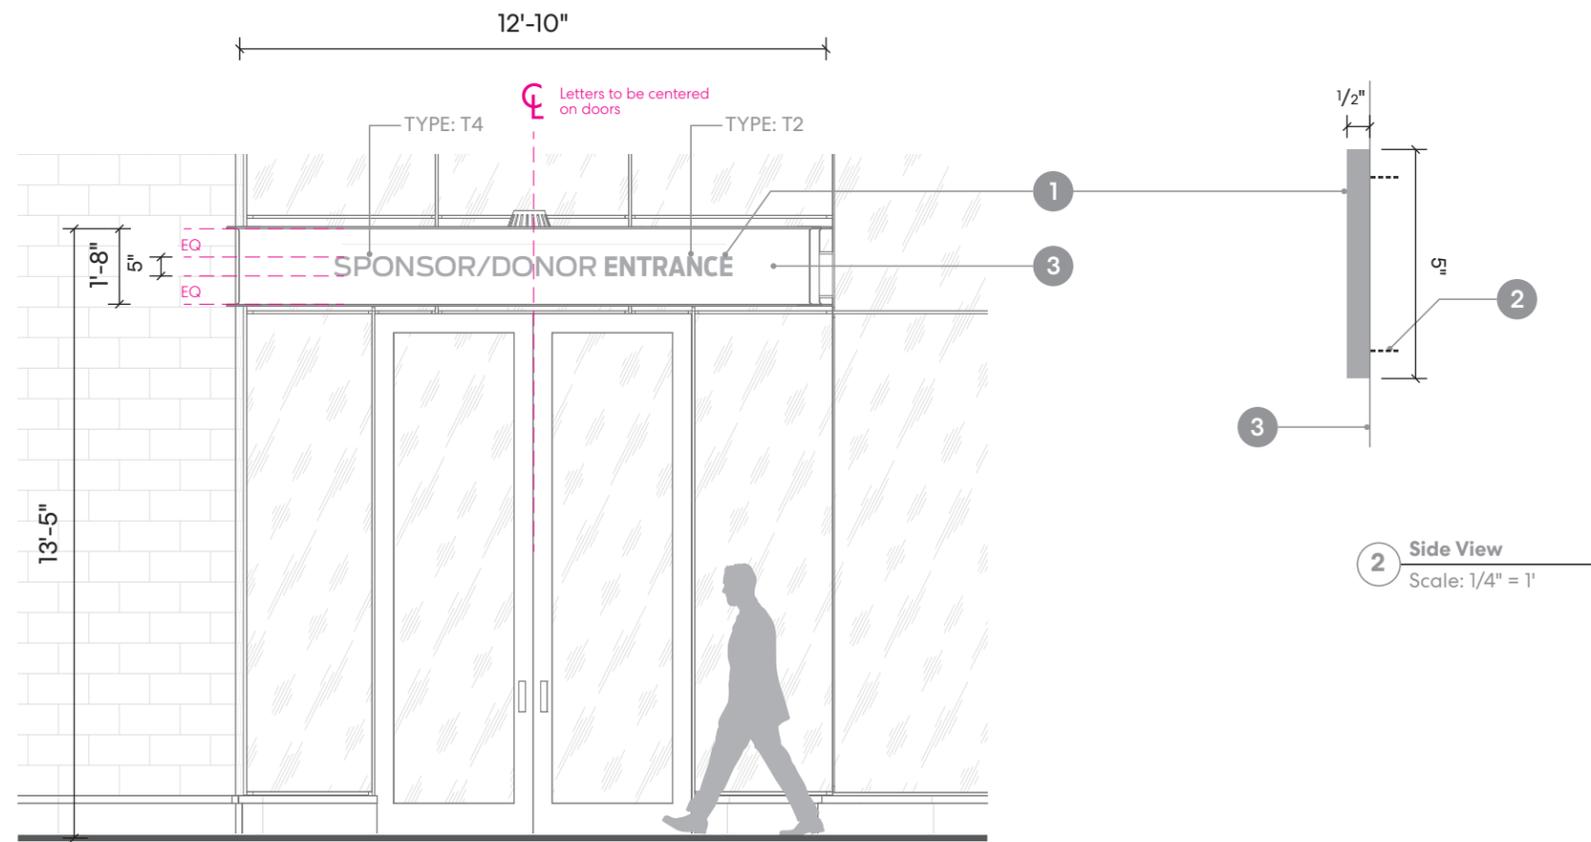

1 Elevation
Scale: 1/4" = 1'

NOTE:
Names are placeholder; copy subject to change and could be full color logo and/or text

2 Side View
Scale: 1/4" = 1'

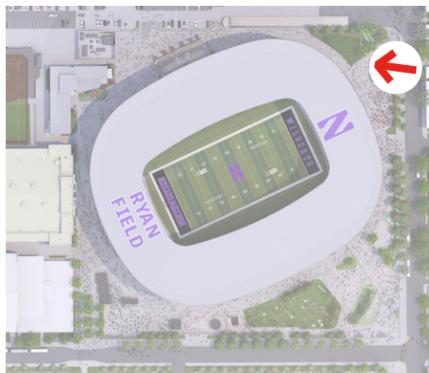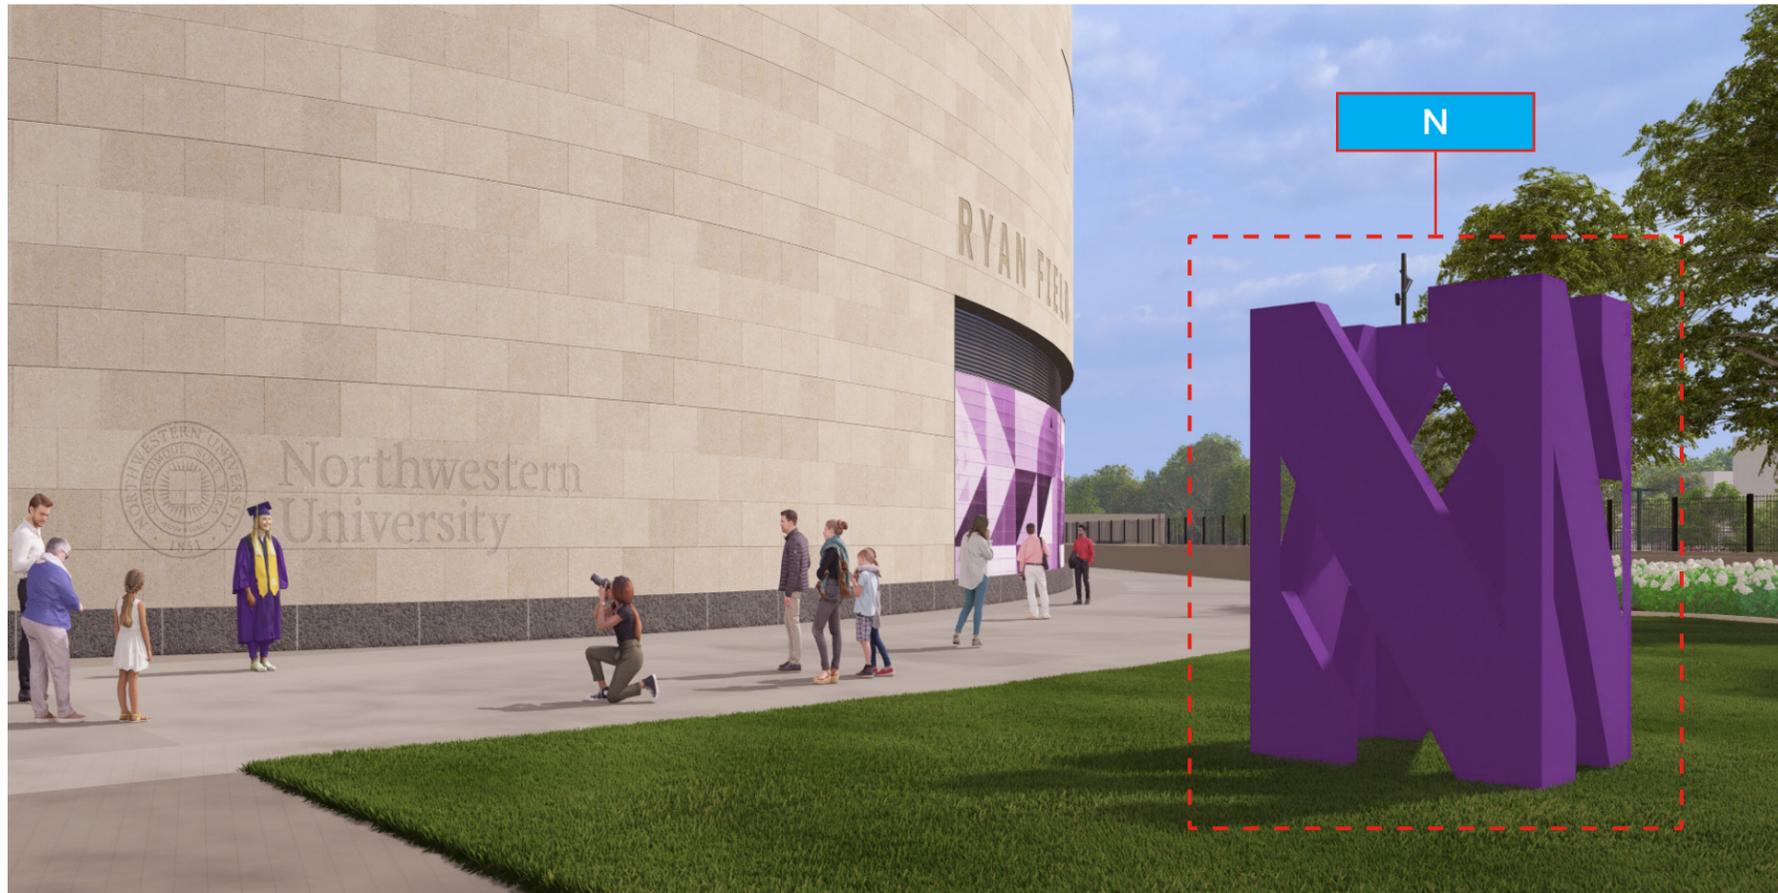

Key: Signage Illumination


NON	HALO LIT	FACE LIT
-----	----------	----------

N: Sculpture





HALO LIT

Size:	63 SF	QTY: 1
Height Above Grade:	10'-0"	
Illumination:	Halo Lit	
	7-Day Programmable: On / Off & Dimmable	
	Time On: TBD	Time Off: TBD

- Sculpture:** Custom fabricated metal sculpture, Painted NW Purple.

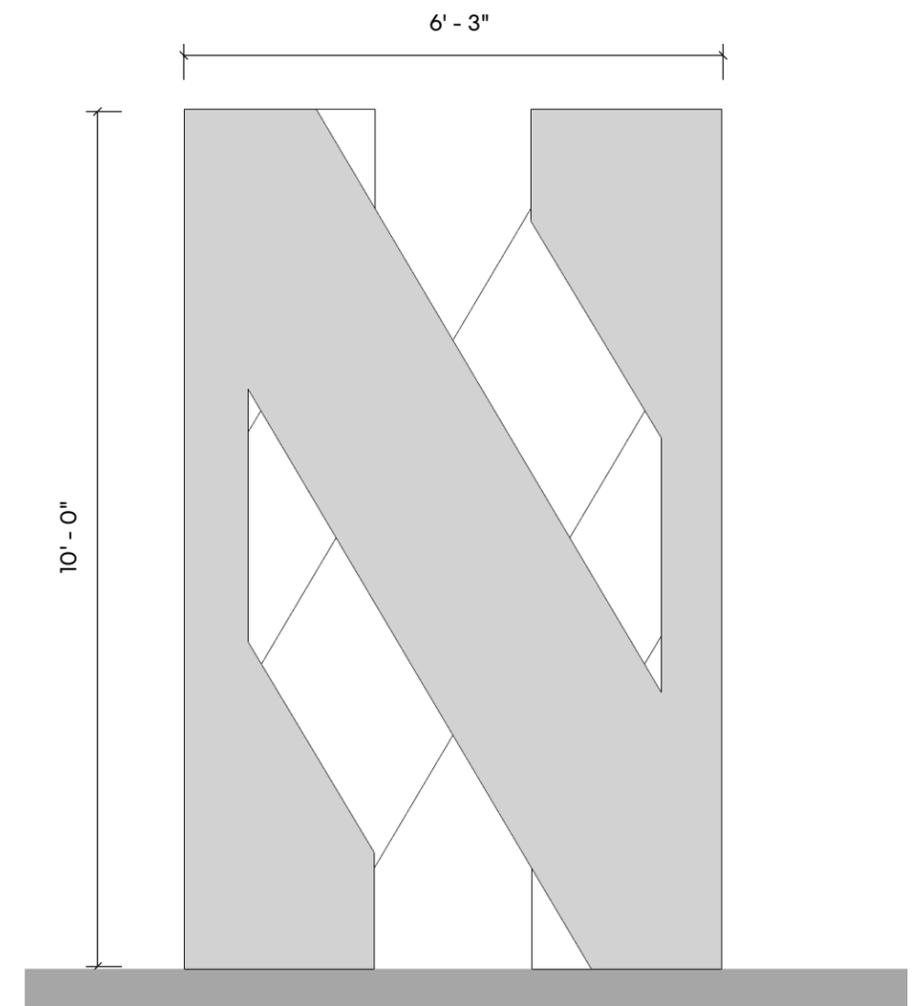

1 Elevation
Scale: 1/4" = 1'

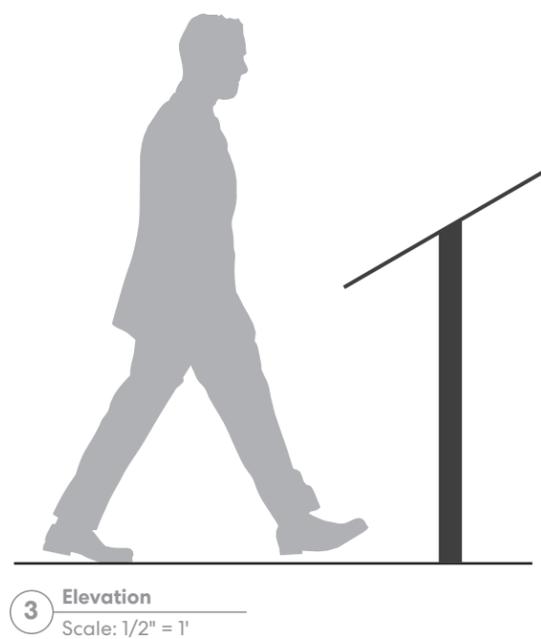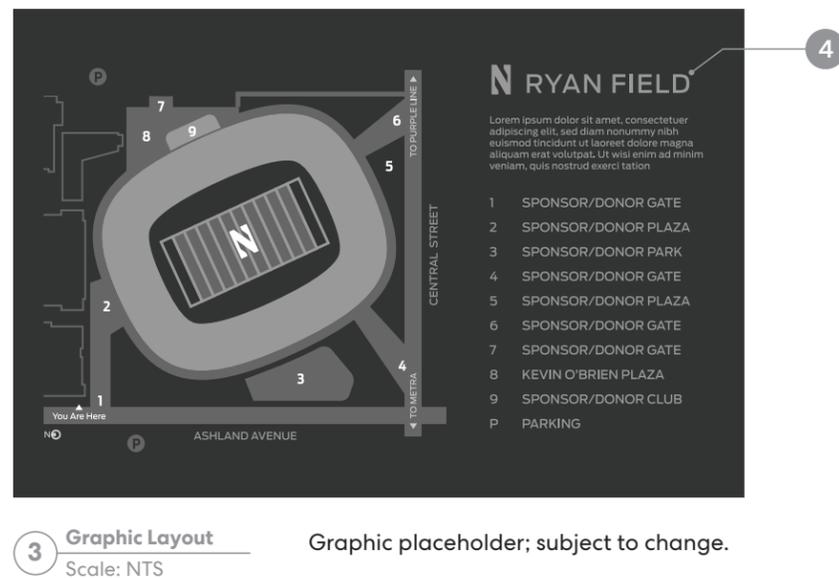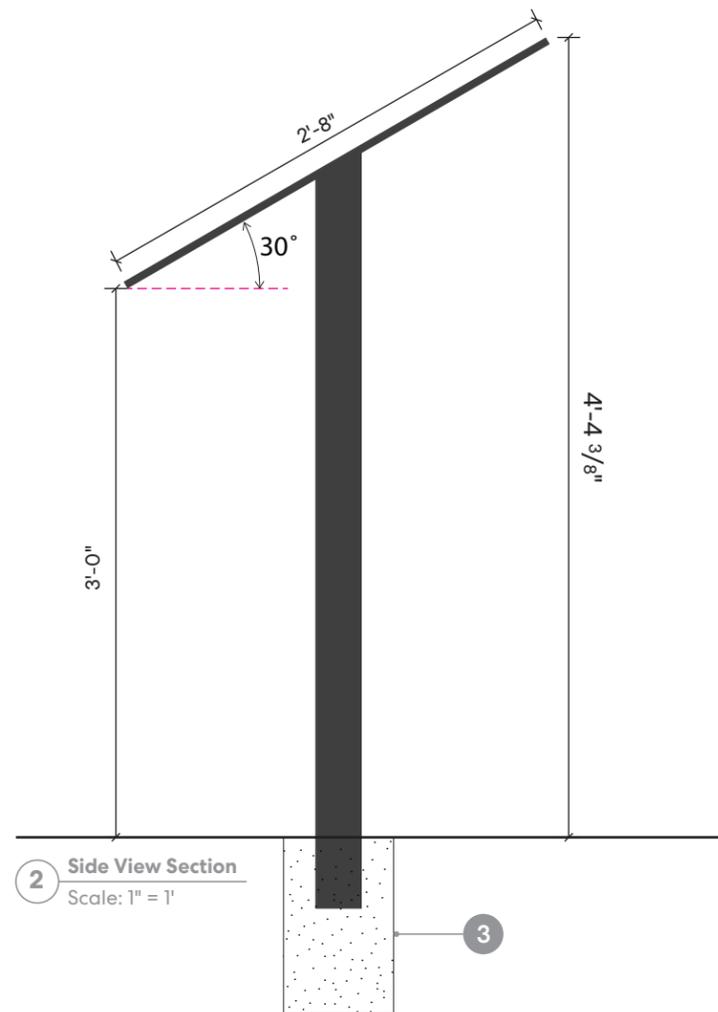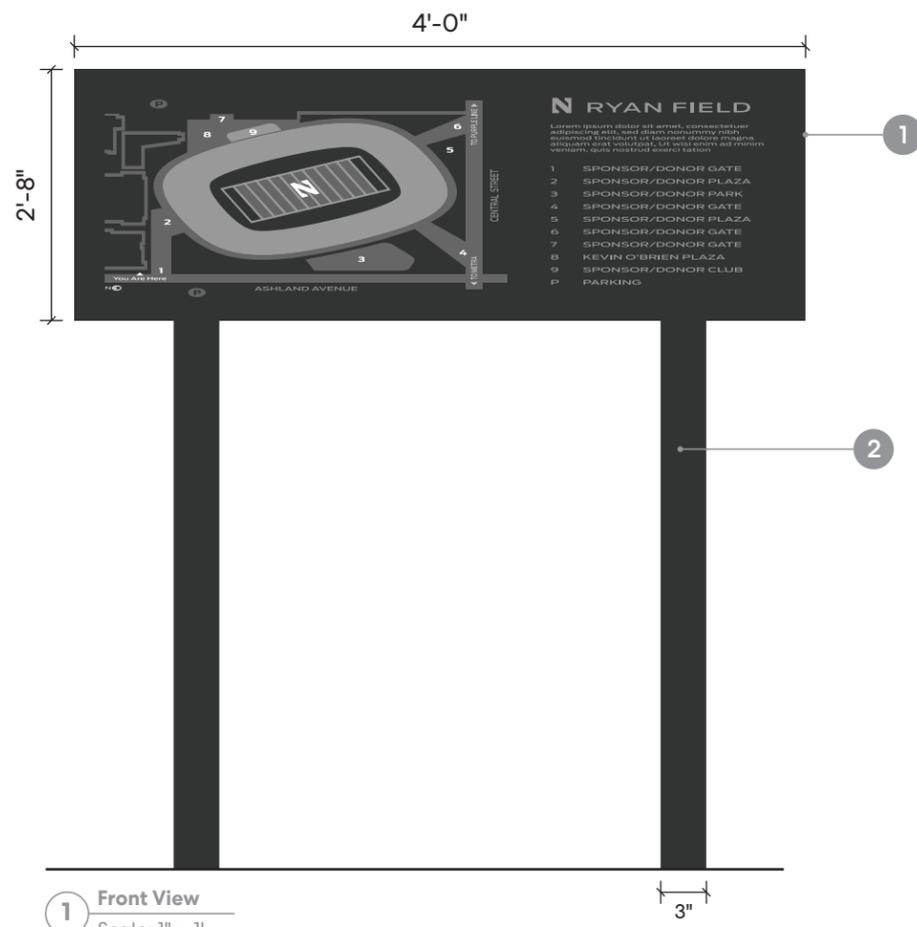


DR06: Exterior Site Map

NON

Size:	3 SF	QTY: 3
Height Above Grade:	3'-0"	
Illumination:	Non-Illuminated	

- 1. Map Panel:** 1/4" thk painted aluminum panel with directed printed graphics. Background painted to match C-4.
- 2. Post:** 3" aluminum tube stock, painted to match C-4.
- 3. Concrete Base:** Below grade concrete base. Site conditions vary, all locations to be verified on site.
- 4. Direct Printed Graphics**

Additional Notes: Sign is single sided. Sign to be finished with protective matte clearcoat. Messaging is placeholder; copy subject to change.

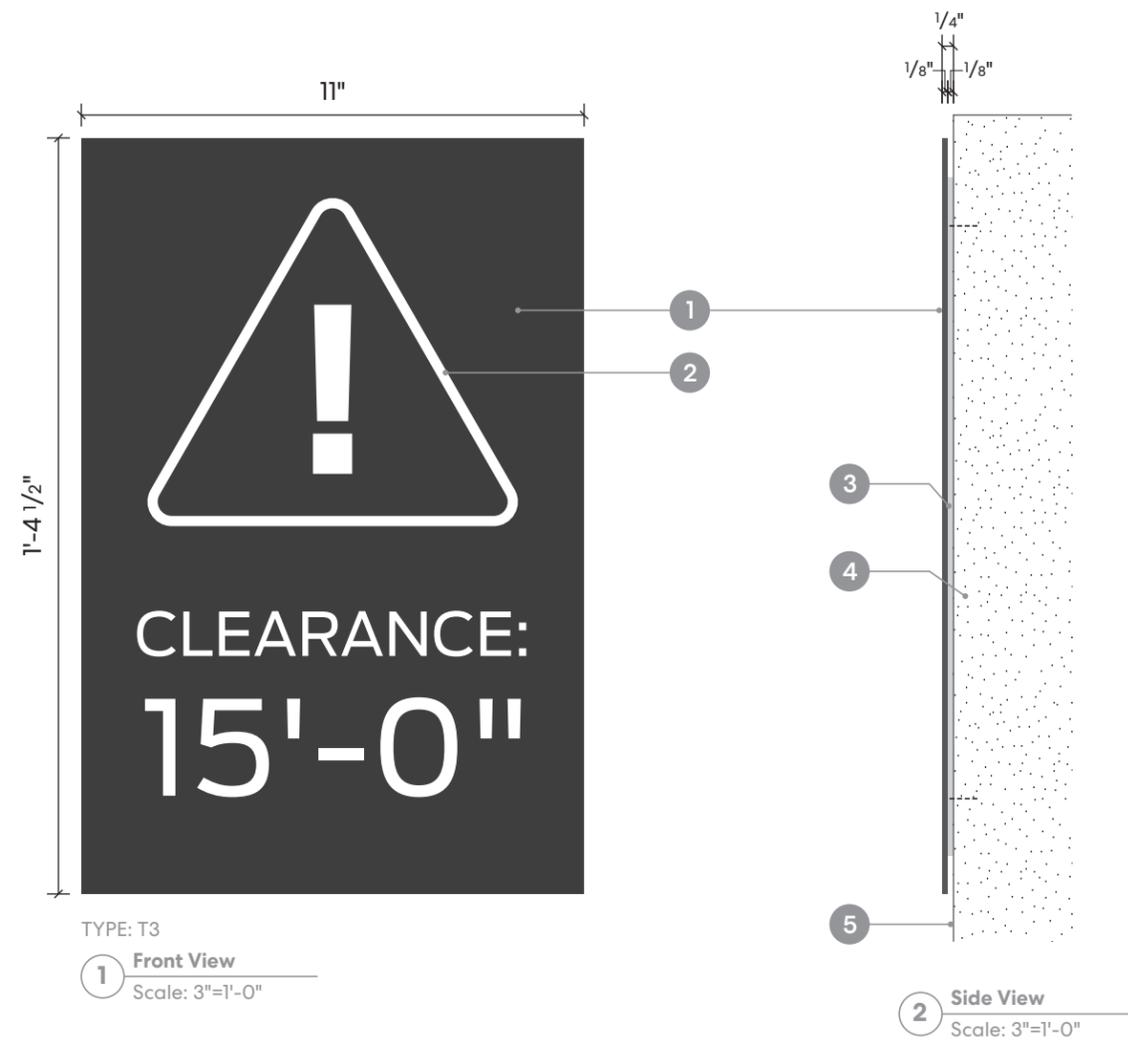

RG05: Clearance Sign

NON


Size: 2 SF QTY: 1


Height Above Grade: 5'-8"

Illumination: Non-Illuminated

1. **Sign Panel:** 1/8" thk aluminum panel painted C-4.
2. **Text & Symbol:** Direct printed C-1 text & symbol using exterior grade inks.
3. **Spacer:** 1/8" thk black acrylic back panel. Spacer to be inset 1/2" from all edges.
4. **Mounting:** Mount signs to scheduled architectural conditions with w/ VHB tape and/or silicone; no exposed seams. Provide mounting pins as required per wall finish.
5. **Wall:** Concrete

Additional Notes: Sign is single sided. Sign to be finished with protective matte clearcoat.

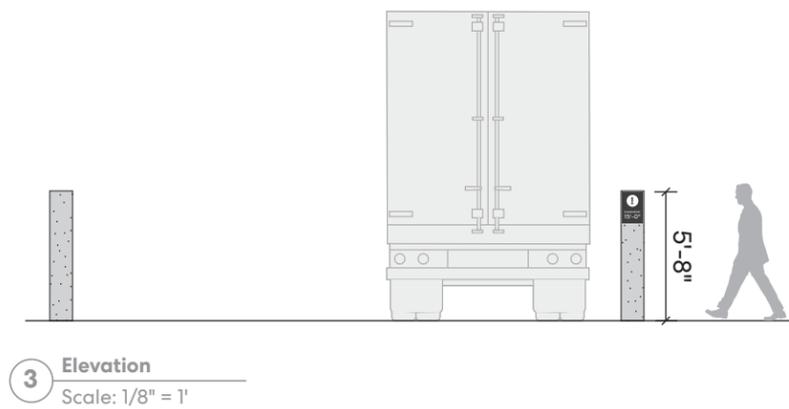

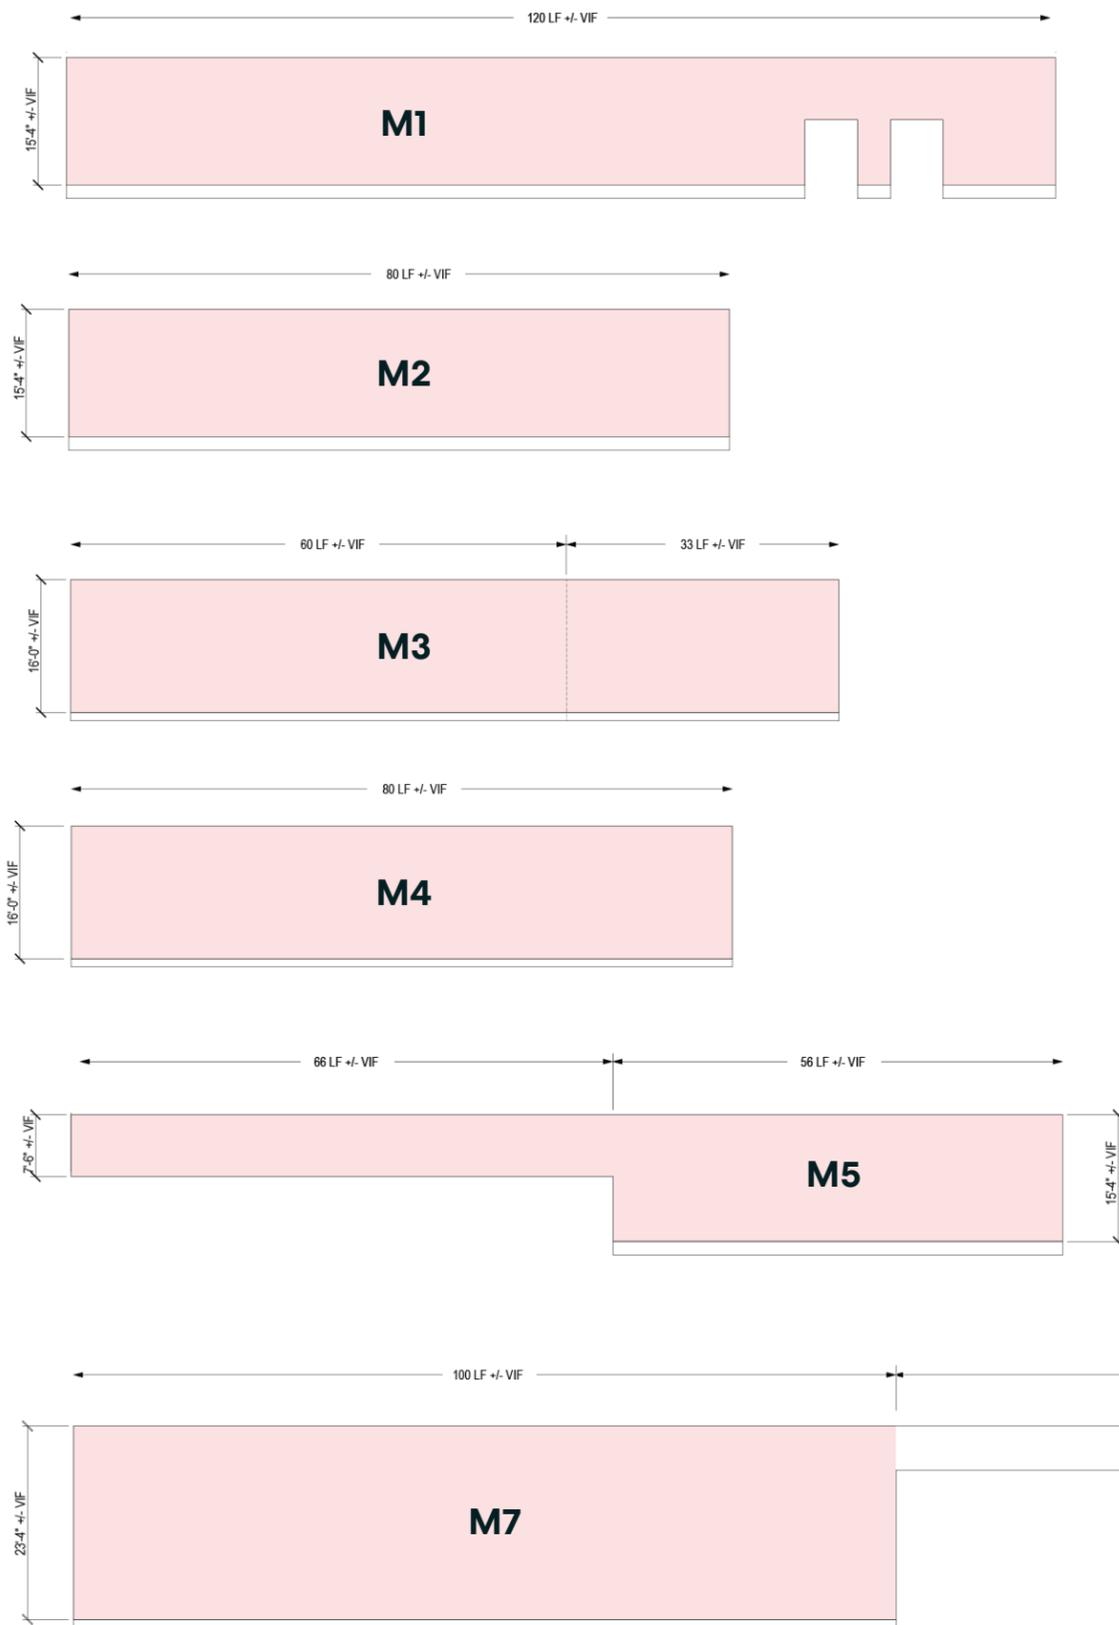


East View

M: Exterior Graphic Element

NON

M1 Size:	1,840 SF
M2 Size:	1,227 SF
M3 Size:	1,488 SF
M4 Size:	1,280 SF
M5 Size:	1,354 SF
M6 Size:	2,334 SF
M7 Size:	2,334 SF
Height Above Grade:	Varies
Illumination:	Non-Illuminated

- Exterior Graphic Element:** Allotted area for painted or applied graphic installation on existing substrate surface. Content is placeholder and to be determined by others.

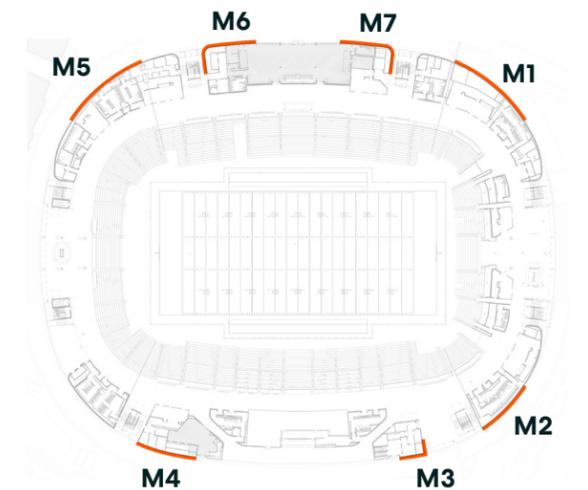

illumination Examples




HALO LIT Example for Reference



FACE LIT Example for Reference



N Sculpture Illumination
Example for Reference

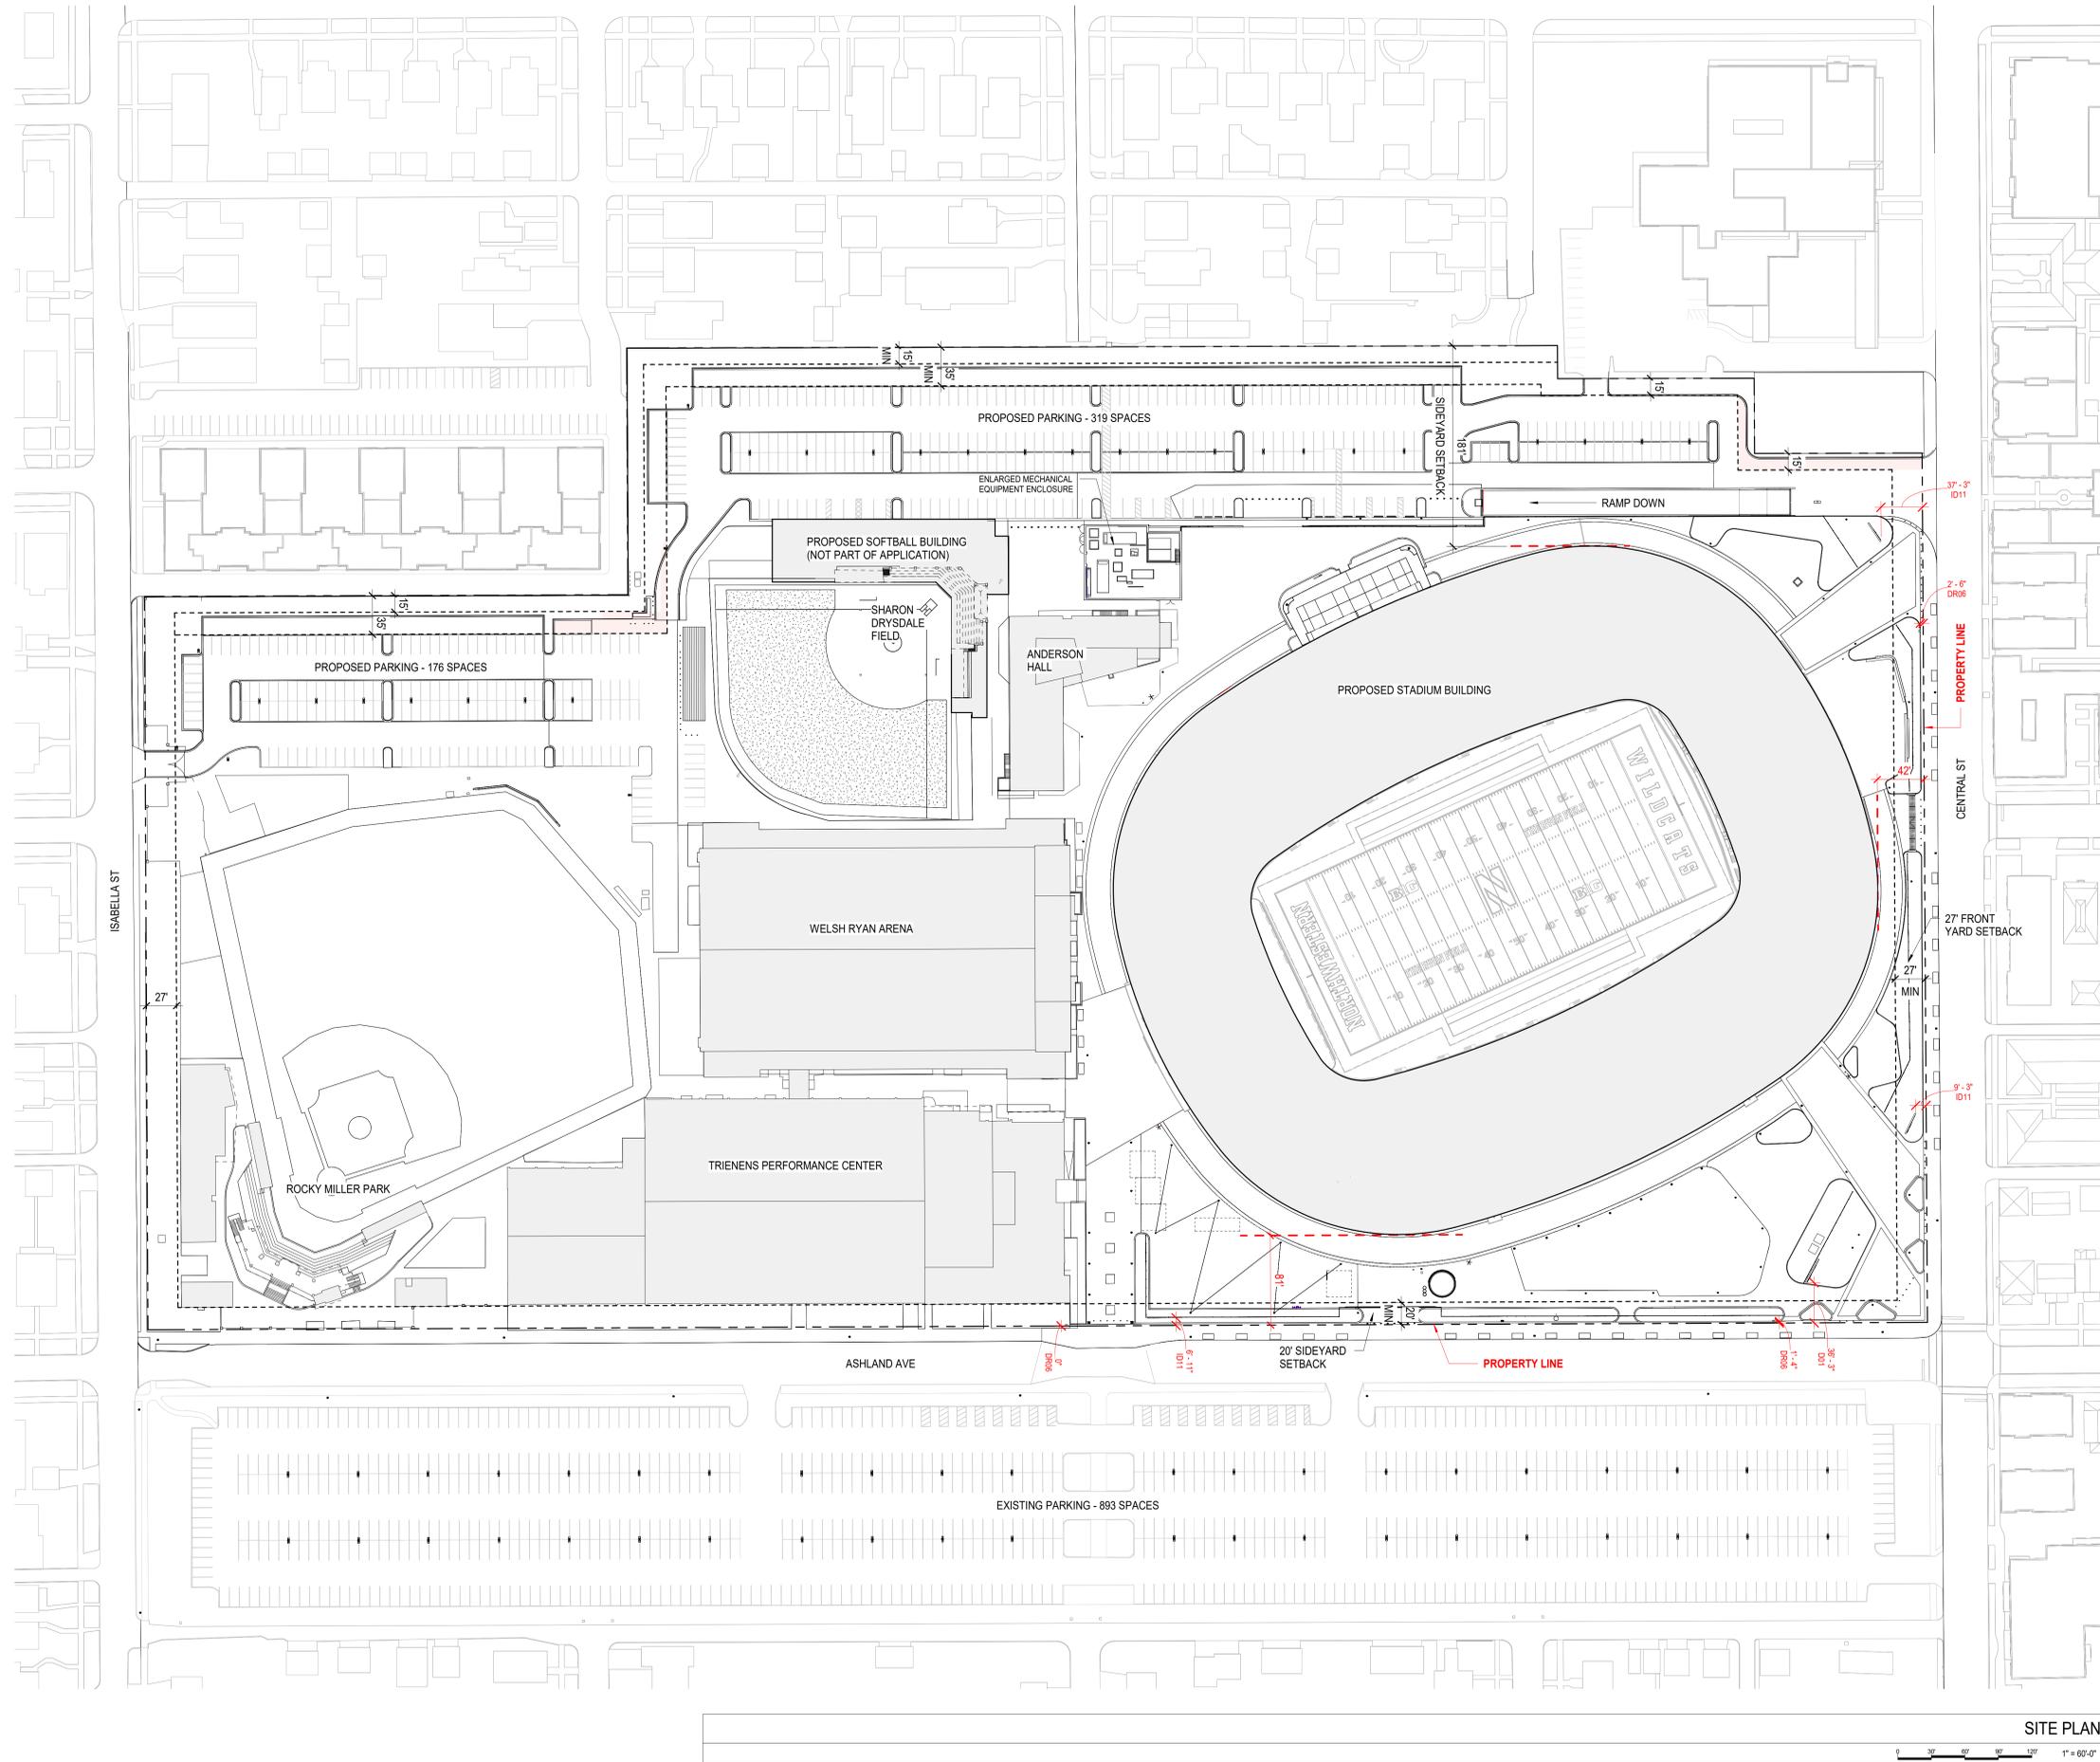

SITE PLAN **A1**

1" = 60'-0" A4/AD101

