


EXISTING FIRST FLOOR AREA: 1,065 SQ. FT.  
 EXISTING SECOND FLOOR AREA: 1,075 SQ. FT.  
 EXISTING THIRD FLOOR AREA: 600 SQ. FT.  
 TOTAL EXISTING AREA: 2,740 SQ. FT.  
 EXISTING GARAGE: 412 SQ. FT.  
 PROPOSED FIRST FLOOR ADDITION: 555 SQ. FT.  
 PROPOSED REAR PORCH: 25 SQ. FT.

**2** PROPOSED FIRST FLOOR PLAN  
 SCALE: 1/4" = 1'-0"

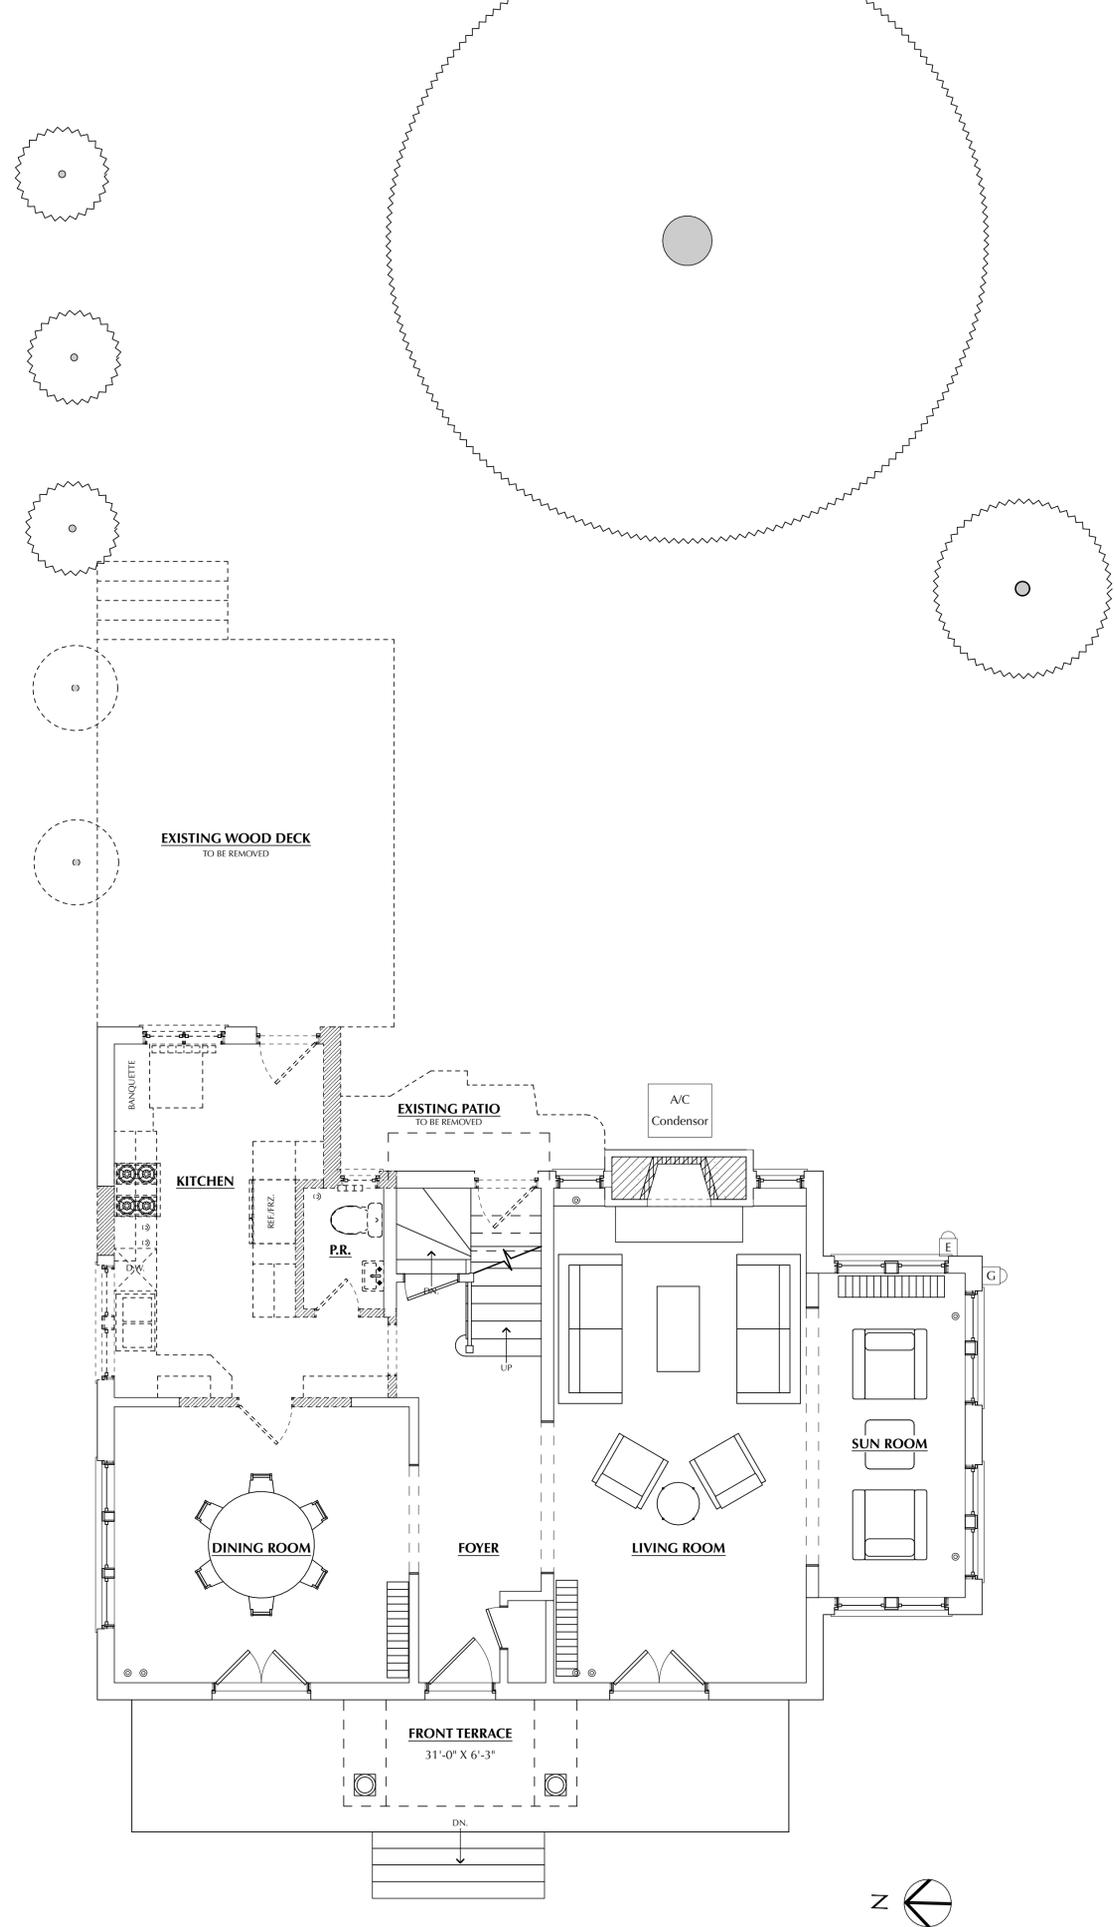


**1** EXISTING FIRST FLOOR PLAN  
 SCALE: 1/4" = 1'-0"


**MILLER RESIDENCE**  
 711 MICHIGAN AVE.  
 EVANSTON, IL 60202

DATE	NOTES
04/08/2024	Prelim. Presentation
04/11/2024	Prelim. Pres. - REV.
04/25/2024	Prelim. Pres. - REV.
05/07/2024	Prelim. Pres. - REV.
06/07/2024	Design Development
06/17/2024	For Zoning Analysis
06/28/2024	COA Application
07/10/2024	COA Application REV.
09/23/2024	COA Application REV.
10/07/2024	Design Revision


FIRST FLOOR PLANS

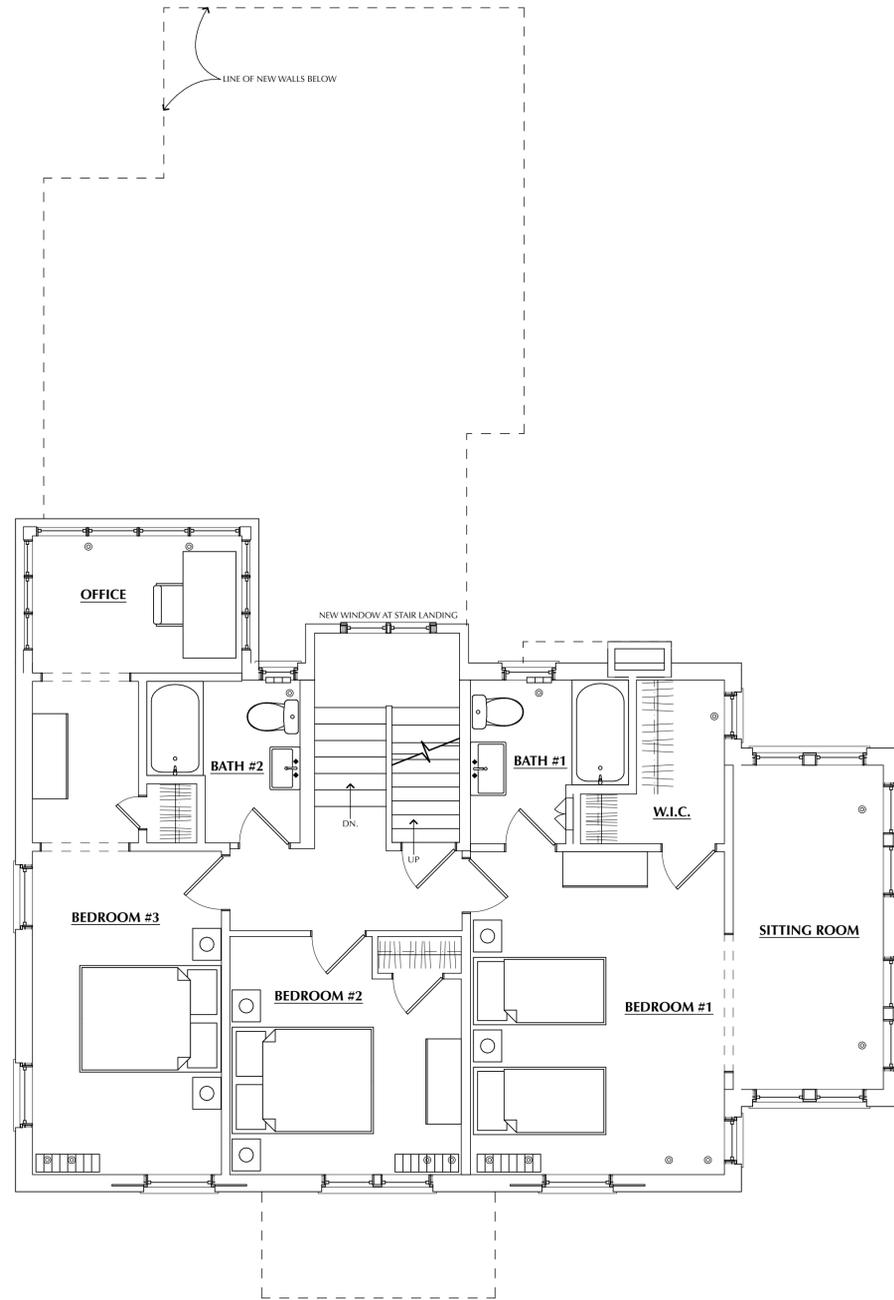

2 PROPOSED SECOND FLOOR PLAN  
SCALE: 1/4" = 1'-0"

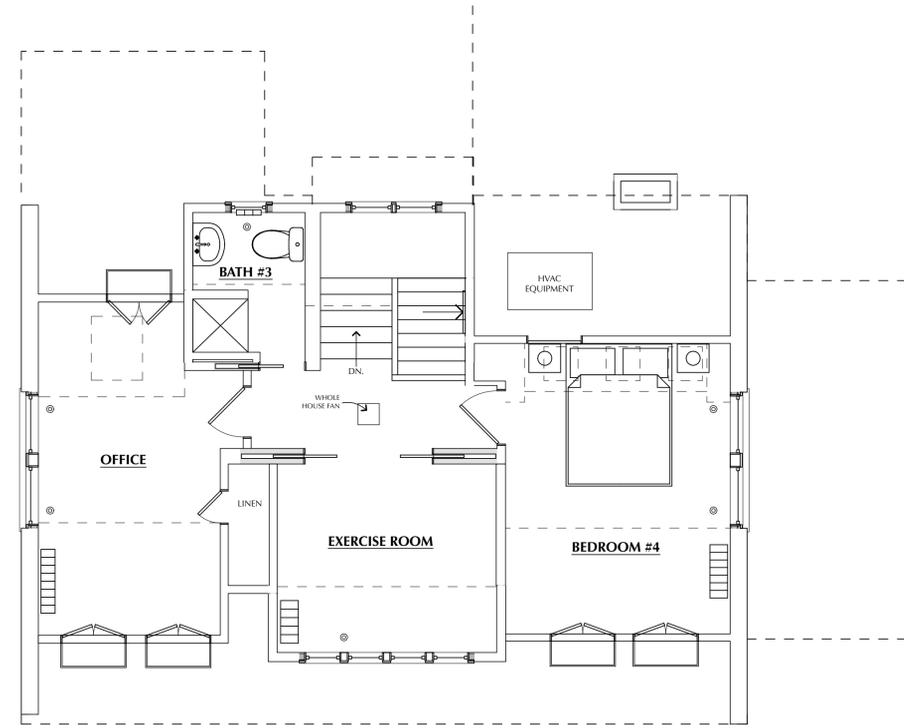


3 EXISTING THIRD FLOOR PLAN  
SCALE: 1/4" = 1'-0"

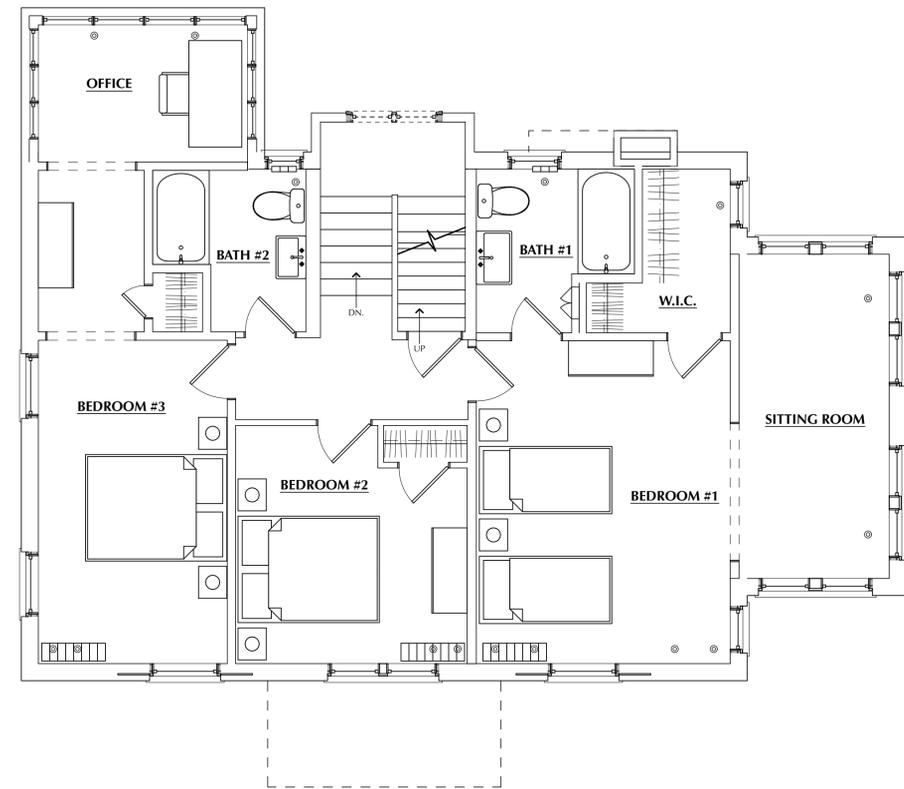


1 EXISTING SECOND FLOOR PLAN  
SCALE: 1/4" = 1'-0"

DATE	NOTES
04/08/2024	Prelim. Presentation
04/11/2024	Prelim. Pres. - REV.
04/25/2024	Prelim. Pres. - REV.
05/07/2024	Prelim. Pres. - REV.
06/07/2024	Design Development
06/17/2024	For Zoning Analysis
06/28/2024	COA Application
07/10/2024	COA Application REV.
09/23/2024	COA Application REV.
10/07/2024	Design Revision

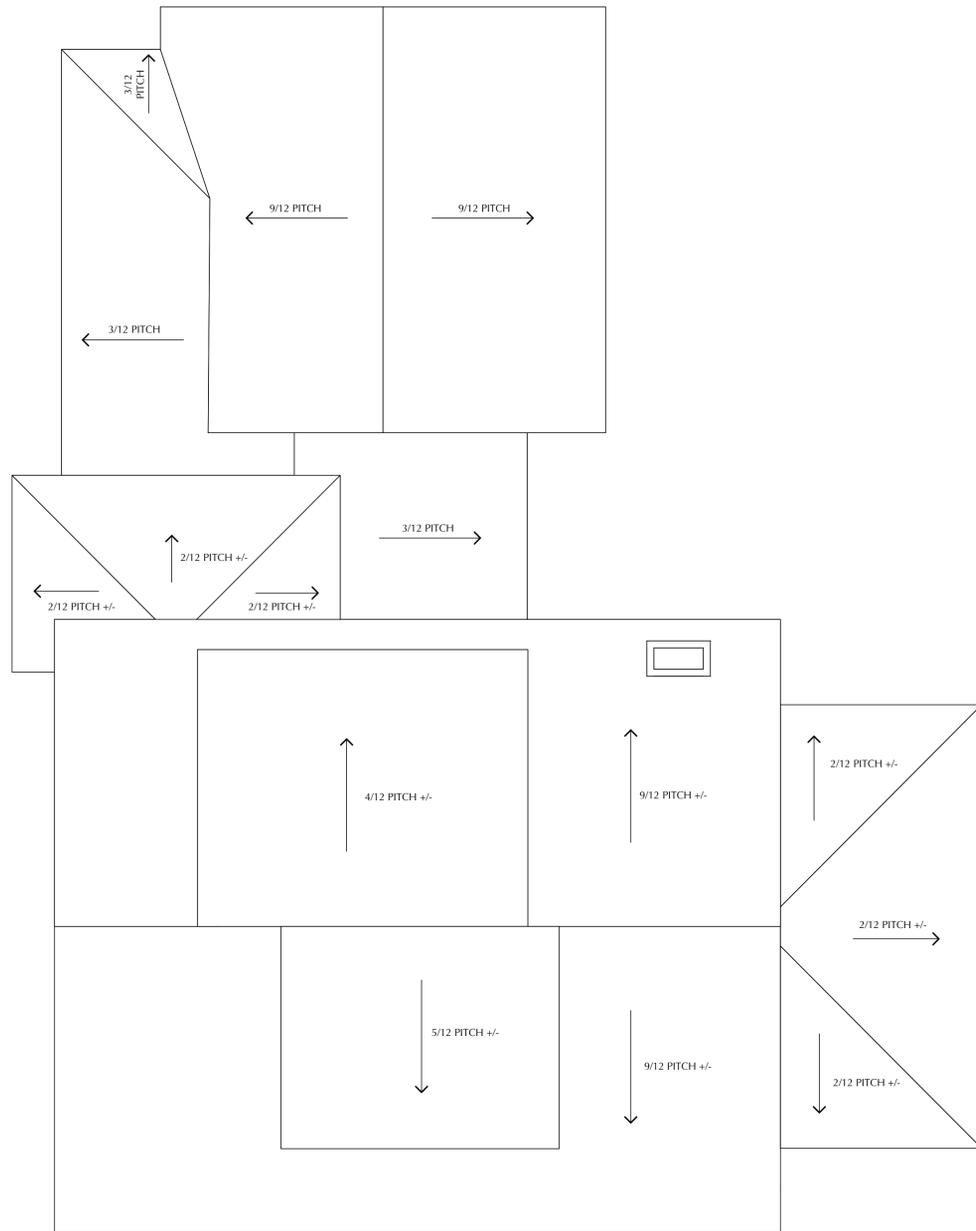

1 PROPOSED ROOF PLAN  
SCALE: 1/4" = 1'-0"

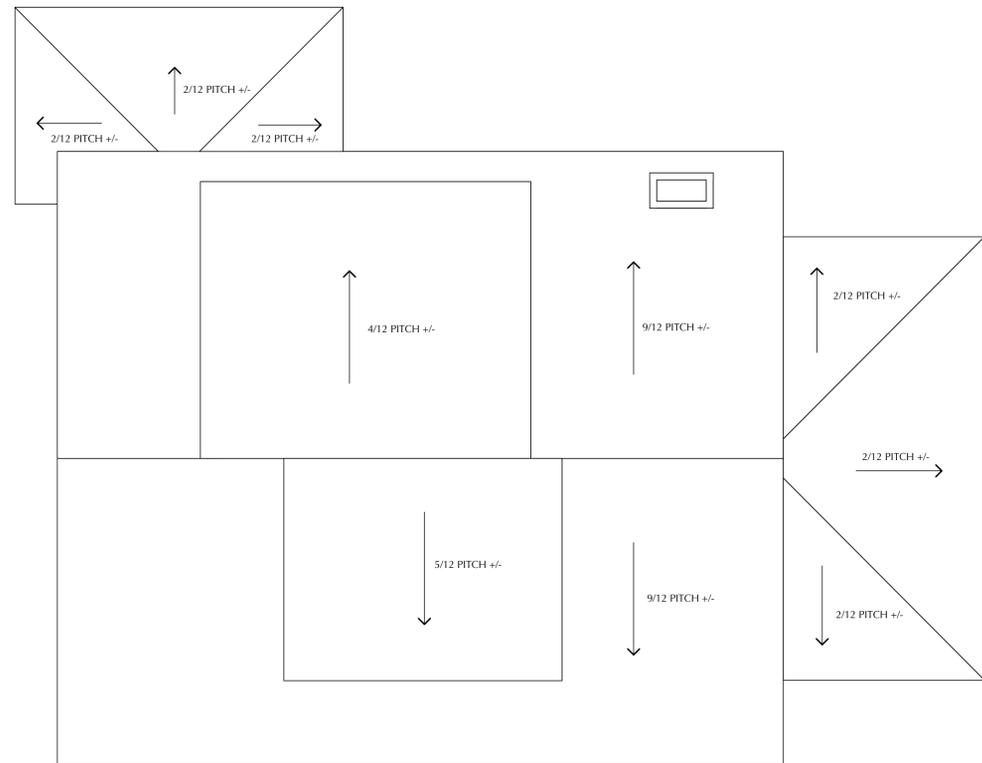

2 EXISTING ROOF PLAN  
SCALE: 1/4" = 1'-0"

DATE	NOTES
04/08/2024	Prelim. Presentation
04/11/2024	Prelim. Pres. - REV.
04/25/2024	Prelim. Pres. - REV.
05/07/2024	Prelim. Pres. - REV.
06/07/2024	Design Development
06/17/2024	For Zoning Analysis
06/28/2024	COA Application
07/10/2024	COA Application REV.
09/23/2024	COA Application REV.
10/07/2024	Design Revision



2 PROPOSED REAR/EAST ELEVATION  
SCALE: 1/4" = 1'-0"



3 EXISTING REAR/EAST ELEVATION  
SCALE: 1/4" = 1'-0"



1 EXISTING FRONT/WEST ELEVATION  
SCALE: 1/4" = 1'-0"

DATE	NOTES
04/08/2024	Prelim. Presentation
04/11/2024	Prelim. Pres. - REV.
04/25/2024	Prelim. Pres. - REV.
05/07/2024	Prelim. Pres. - REV.
06/07/2024	Design Development
06/17/2024	For Zoning Analysis
06/28/2024	COA Application
07/10/2024	COA Application REV.
09/23/2024	COA Application REV.
10/07/2024	Design Revision




3 PROPOSED RIGHT/SOUTH ELEVATION  
SCALE: 1/4" = 1'-0"



4 EXISTING RIGHT/SOUTH ELEVATION  
SCALE: 1/4" = 1'-0"

**EXTERIOR NOTES:**  
 NEW WINDOWS TO BE MARVIN WOOD WINDOWS PAINTED TO MATCH EXISTING, MULLIONS TO MATCH EXISTING STYLE.  
 BRICK TO BE SALVAGED AND RE-USED AS MUCH AS POSSIBLE. NEW BRICK TO MATCH EXISTING.  
 NEW SIDING TO MATCH EXISTING PAINTED LAP SIDING WITH CORNERBOARDS.  
 TRIM PROFILES AT EAVES TO MATCH EXISTING. PAINTED WOOD, SIZE, STYLE AND FINISH.

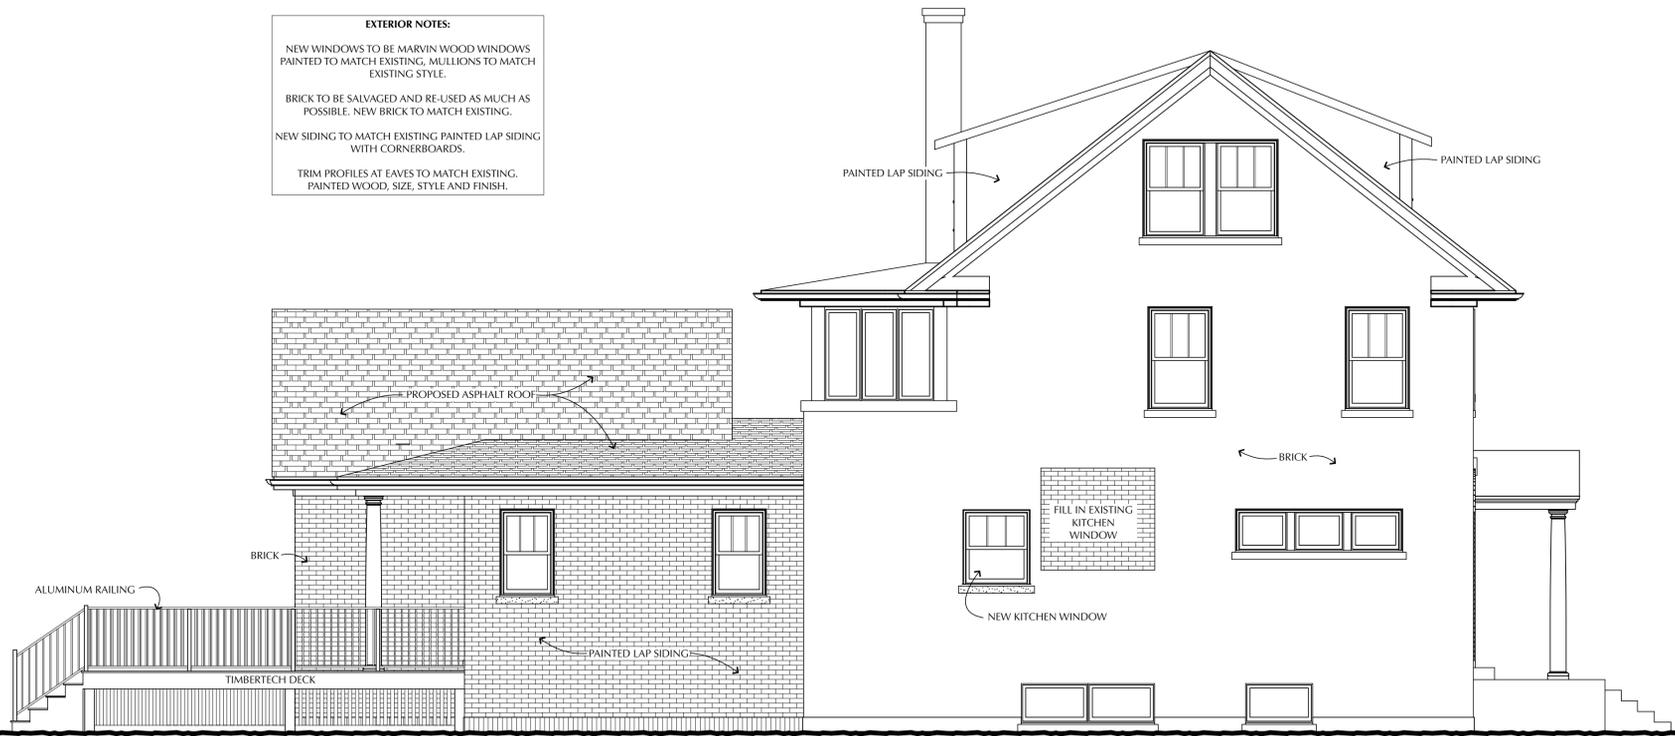

1 PROPOSED LEFT/NORTH ELEVATION  
SCALE: 1/4" = 1'-0"



2 EXISTING LEFT/NORTH ELEVATION  
SCALE: 1/4" = 1'-0"


DATE	NOTES
04/08/2024	Prelim. Presentation
04/11/2024	Prelim. Pres. - REV.
04/25/2024	Prelim. Pres. - REV.
05/07/2024	Prelim. Pres. - REV.
06/07/2024	Design Development
06/17/2024	For Zoning Analysis
06/28/2024	COA Application
07/10/2024	COA Application REV.
09/23/2024	COA Application REV.
10/07/2024	Design Revision



4 LEFT PERSPECTIVE 01



3 RIGHT PERSPECTIVE 01

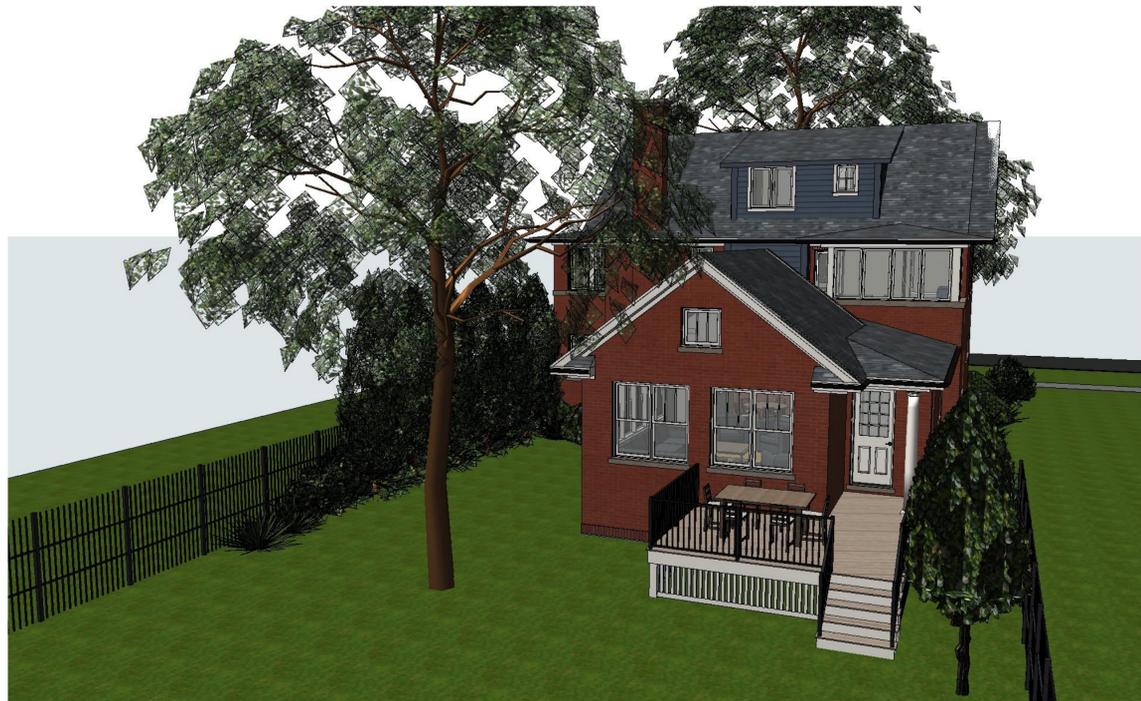


2 REAR PERSPECTIVE 02



1 REAR PERSPECTIVE 01

DATE	NOTES
04/08/2024	Prelim. Presentation
04/11/2024	Prelim. Pres. - REV.
04/25/2024	Prelim. Pres. - REV.
05/07/2024	Prelim. Pres. - REV.
06/07/2024	Design Development
06/17/2024	For Zoning Analysis
06/28/2024	COA Application
07/10/2024	COA Application REV.
09/23/2024	COA Application REV.
10/07/2024	Design Revision


PUBLIC ALLEY

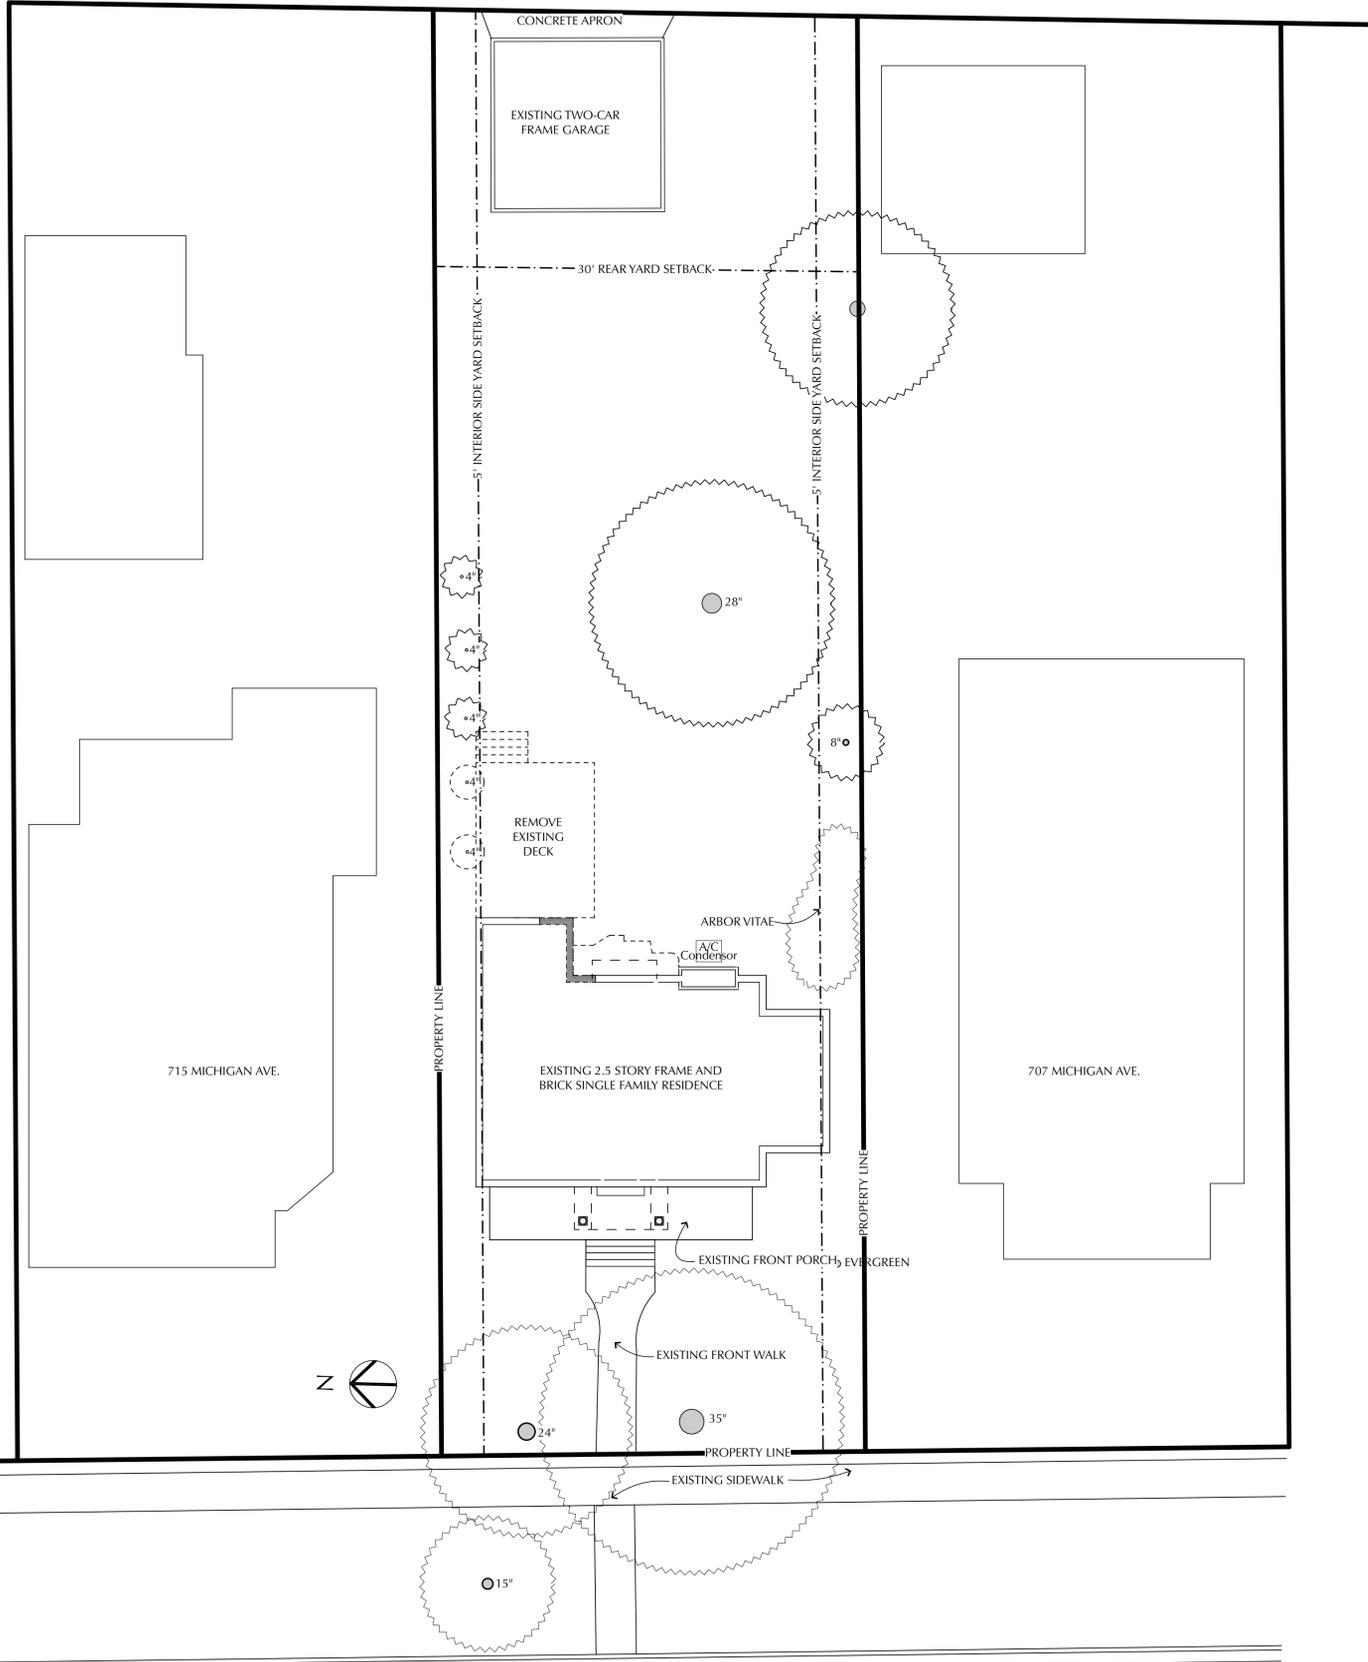

MICHIGAN AVENUE

2 EXISTING/DEMO SITE PLAN  
SCALE: 1" = 10'

PUBLIC ALLEY

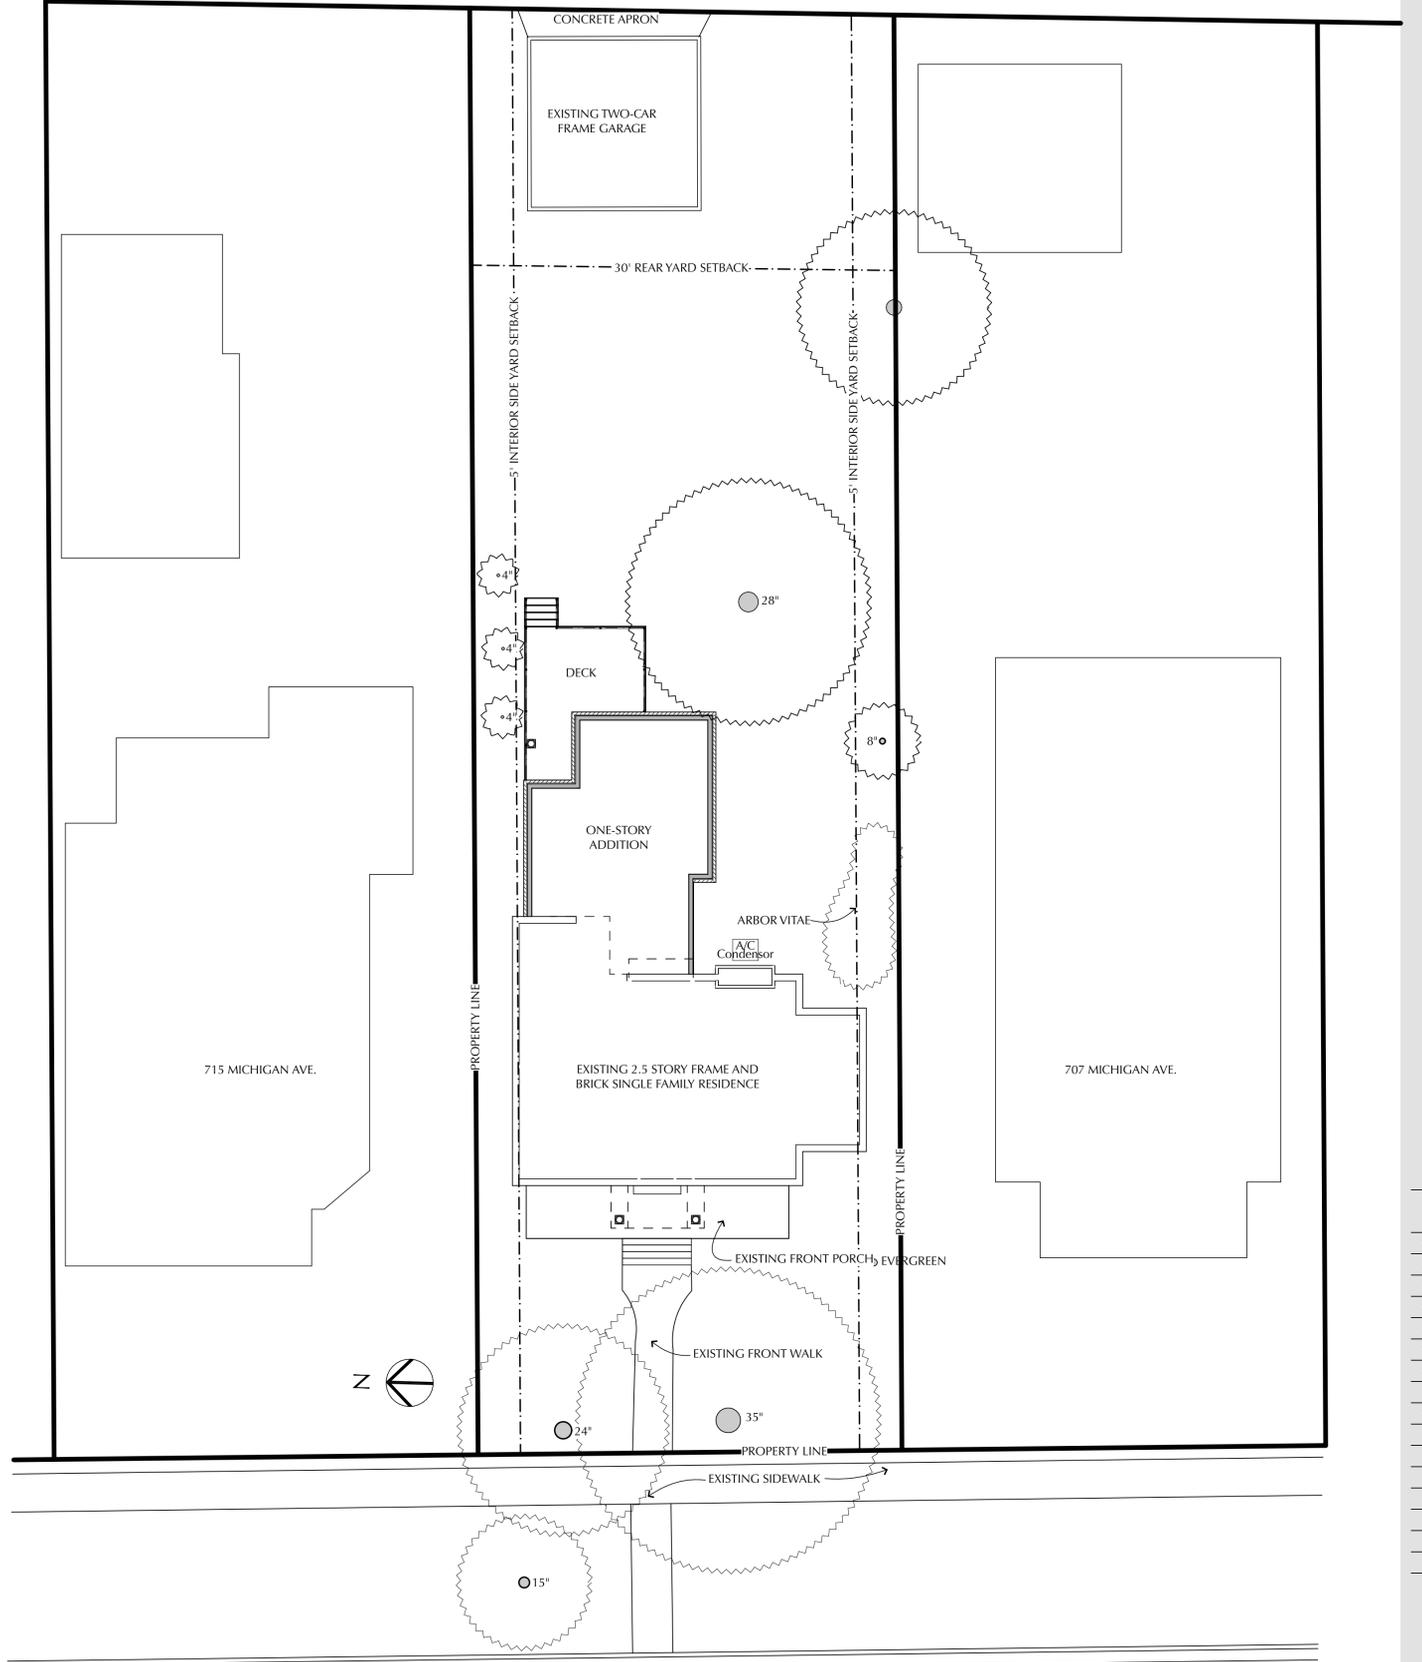

MICHIGAN AVENUE

1 PROPOSED SITE PLAN  
SCALE: 1" = 10'



# MILLER RESIDENCE

711 MICHIGAN AVE.  
EVANSTON, IL 60202

DATE	NOTES
04/08/2024	Prelim. Presentation
04/11/2024	Prelim. Pres. - REV.
04/25/2024	Prelim. Pres. - REV.
05/07/2024	Prelim. Pres. - REV.
06/07/2024	Design Development
06/17/2024	For Zoning Analysis
06/28/2024	COA Application
07/10/2024	COA Application REV.
09/23/2024	COA Application REV.
10/07/2024	Design Revision

SITE PLAN

DD.7

SHEET 7 of 8



4 EXISTING RIGHT ELEVATION



3 EXISTING REAR ELEVATION



2 EXISTING LEFT ELEVATION



1 EXISTING FRONT ELEVATION

DATE	NOTES
04/08/2024	Prelim. Presentation
04/11/2024	Prelim. Pres. - REV.
04/25/2024	Prelim. Pres. - REV.
05/07/2024	Prelim. Pres. - REV.
06/07/2024	Design Development
06/17/2024	For Zoning Analysis
06/28/2024	COA Application
07/10/2024	COA Application REV.
09/23/2024	COA Application REV.
10/07/2024	Design Revision